

PART OF SECTIONS 11, 12, 13, & 14, T. 6 N., R. 3 E., S. 1 B. & M.
CAUSEY ESTATES SUBDIVISION NO. 3

94

TAXING UNIT: 58

LOTS 141-145
 IN WEBER COUNTY
 SCALE 1" = 100'


PREFIX: 23-094

EXCEPT WHERE OTHERWISE SHOWN
 ALL LOTS OWNED BY:
 BASIN LAND DEVELOPMENT CO.

SEE PAGE 93

SEE PAGE 88

SEE PAGE 88

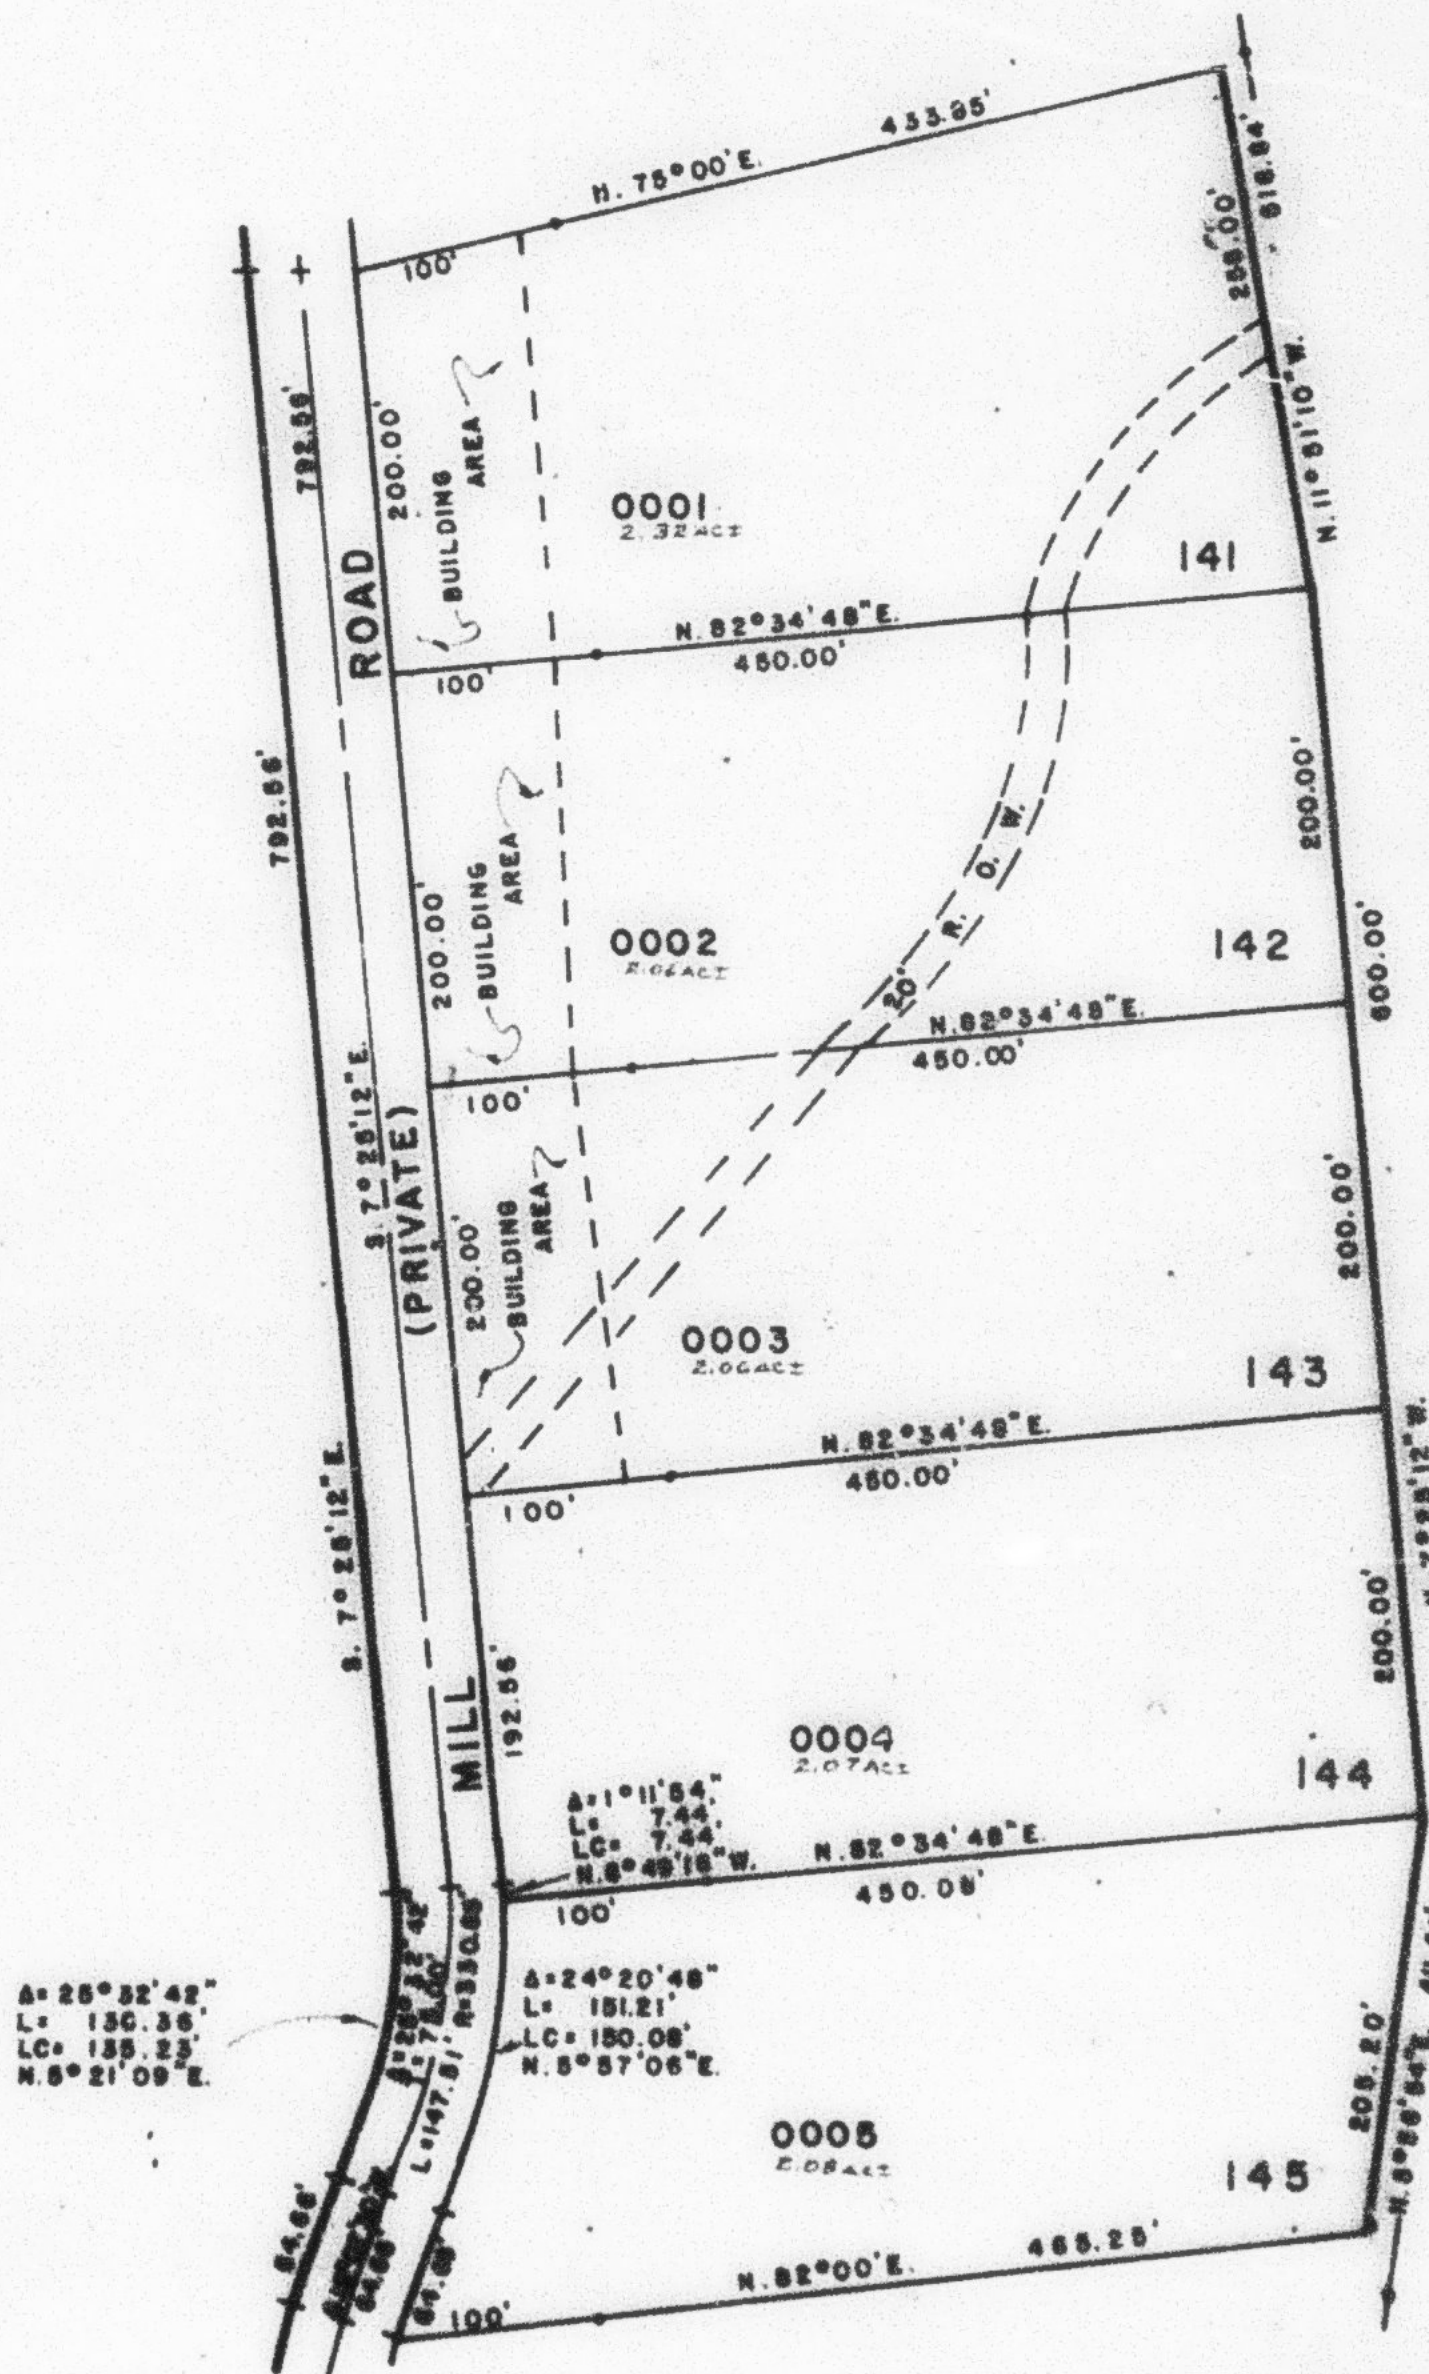

FOR COMPLETE ENG. DATA
 SEE ORIG. SUB. PLAT IN
 BOOK 24, PAGES 38, 39, 40.

23

SEE PAGE 95

L.D.T. 5-82