

PART OF SECTIONS 11, 12, 13, & 14, T. 6 N., R. 3 E., S. 1 B. & M.
CAUSEY ESTATES SUBDIVISION NO. 3

94

TAXING UNIT: 58

LOTS 141-145
 IN WEBER COUNTY
 SCALE 1"=100'

PREFIX: 23-094

EXCEPT WHERE OTHERWISE SHOWN
 ALL LOTS OWNED BY
 BASIN LAND DEVELOPMENT CO.

SEE PAGE 93


SEE PAGE 88

SEE PAGE 88

A=25°32'42"
 L=135.36'
 LC=135.23'
 N.5°21'09"E

A=24°20'48"
 L=151.21'
 LC=150.08'
 N.5°57'08"E

FOR COMPLETE ENG. DATA
 SEE ORIG. SURV. PLAT IN
 BOOK 24, PAGES 38, 39, 40.

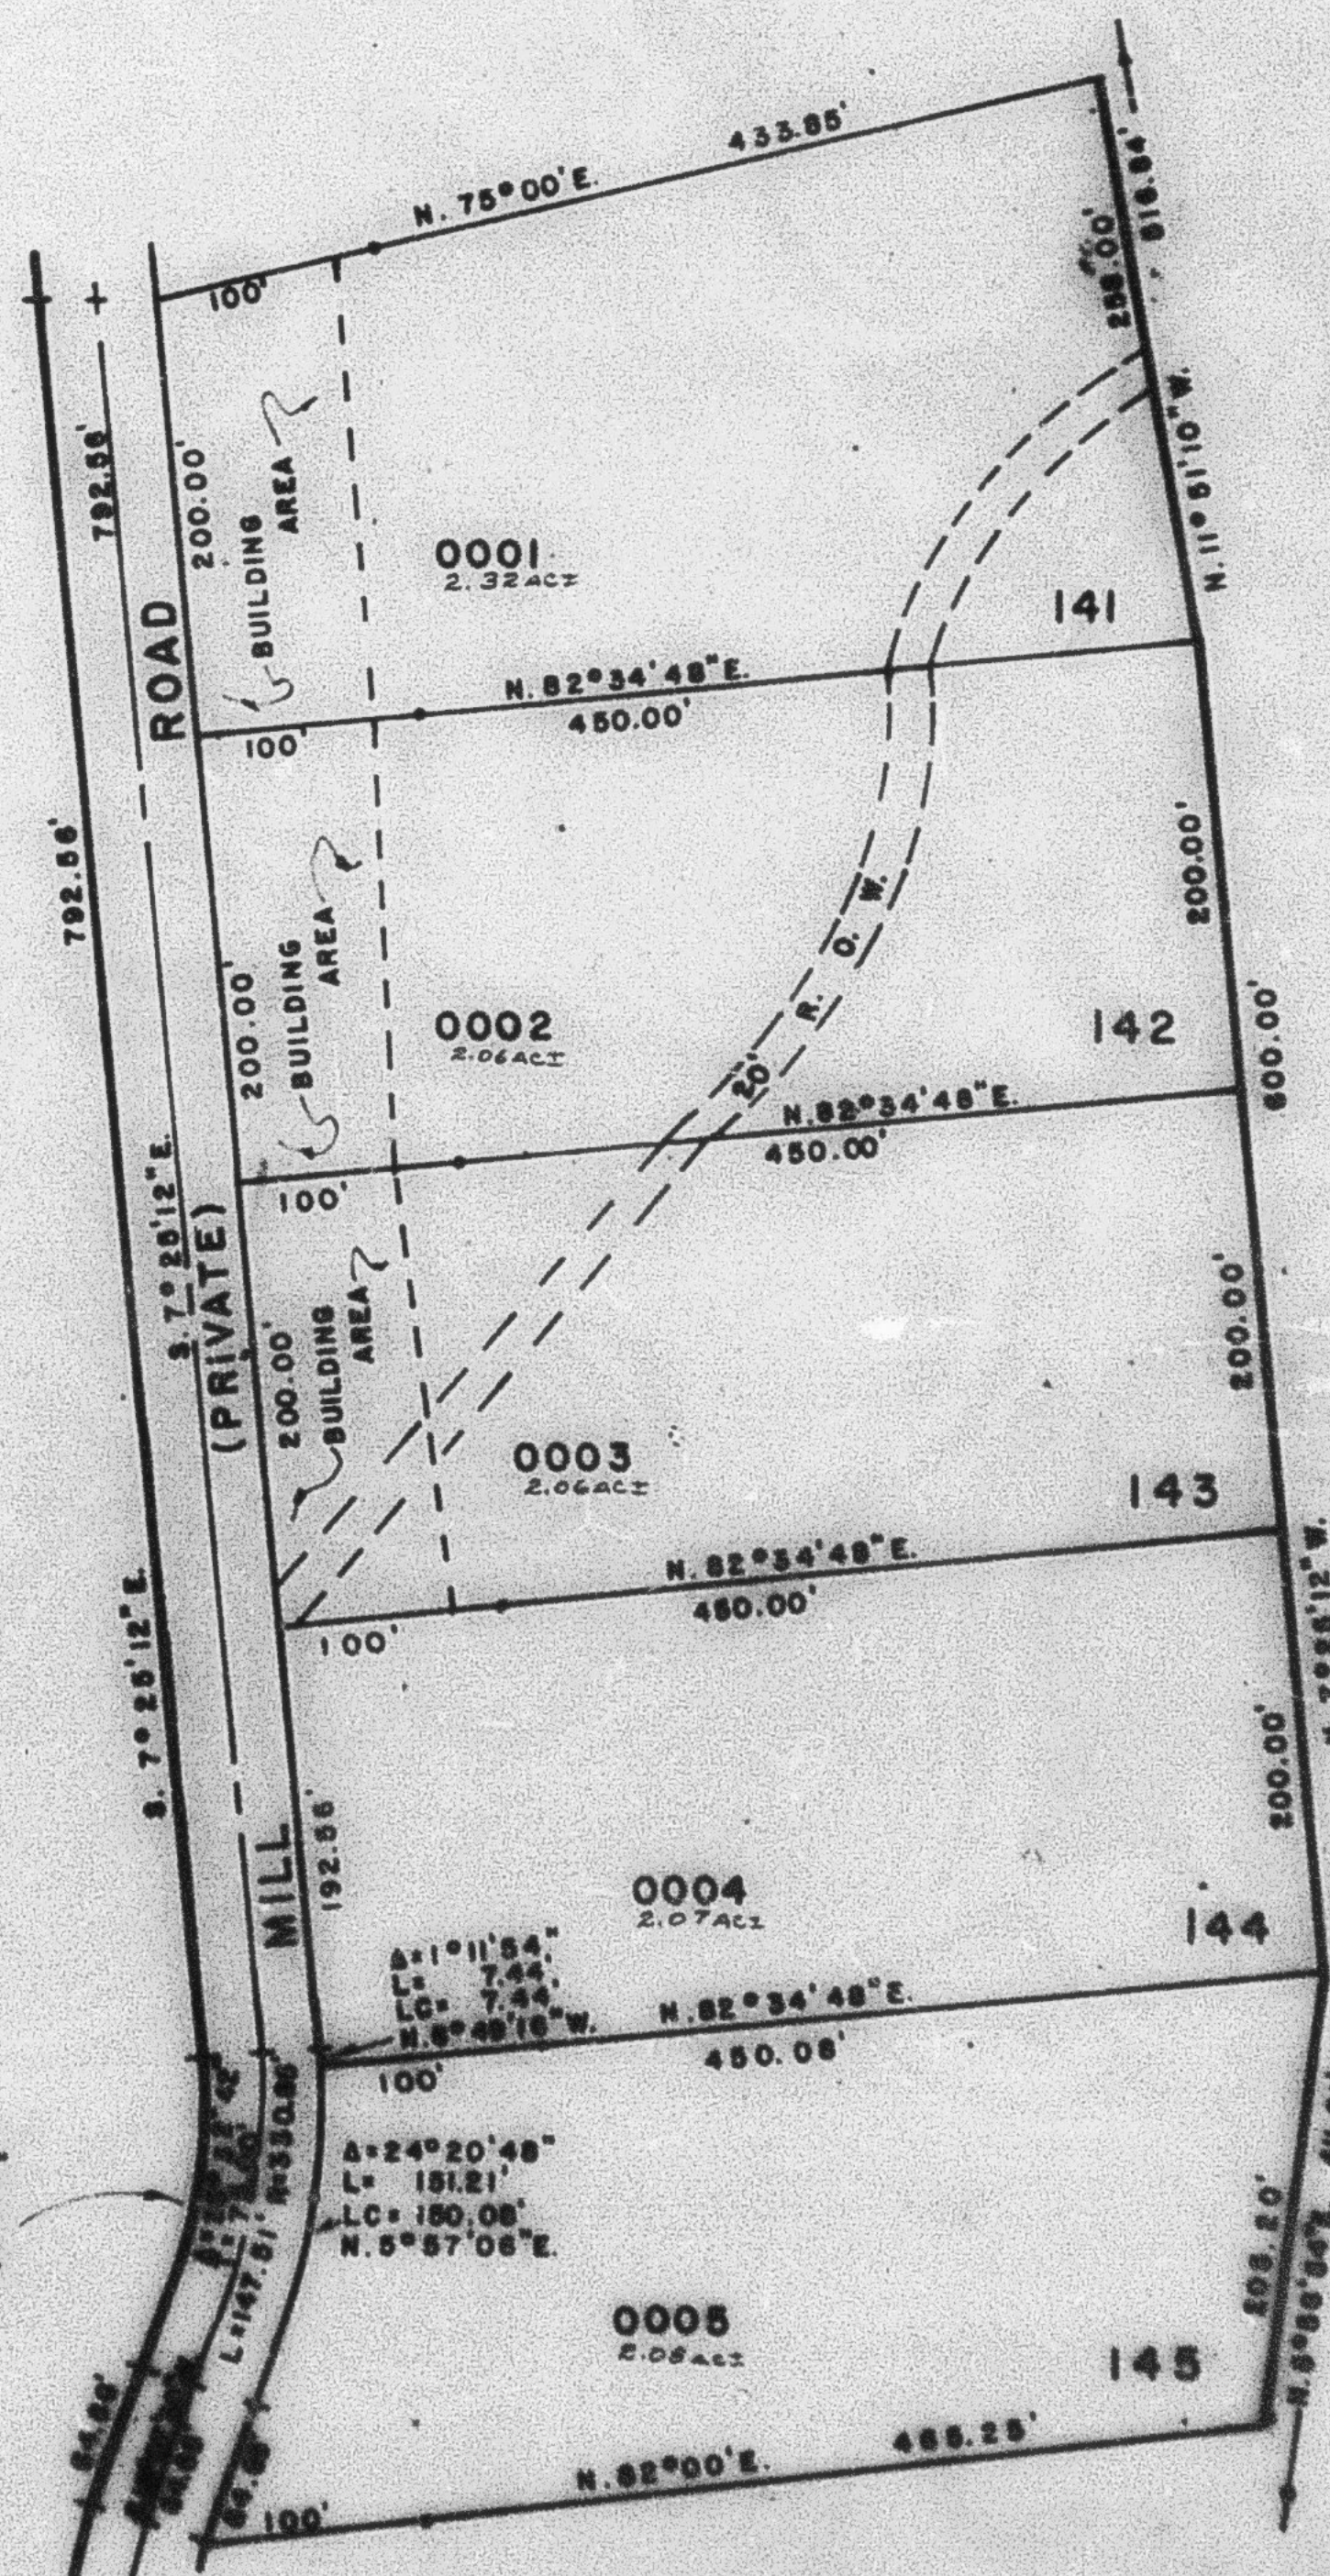

SEE PAGE 95

L.D.T. 5-82