

PART OF SECTIONS 11, 12, 13, & 14, T. 6 N., R. 3 E., S. 1. B. & M.
CAUSEY ESTATES SUBDIVISION NO. 3

94

TAXING UNIT: 58

LOTS 141-145
 IN WEBER COUNTY

PREFIX: 23-094

SCALE 1" = 100'


EXCEPT WHERE OTHERWISE SHOWN
 ALL LOTS OWNED BY
 BASIN LAND DEVELOPMENT CO.

SEE PAGE 93

SEE PAGE 88

SEE PAGE 88

A = 25° 32' 42"
 L = 136.36'
 LC = 135.23'
 N. 5° 21' 08" E.

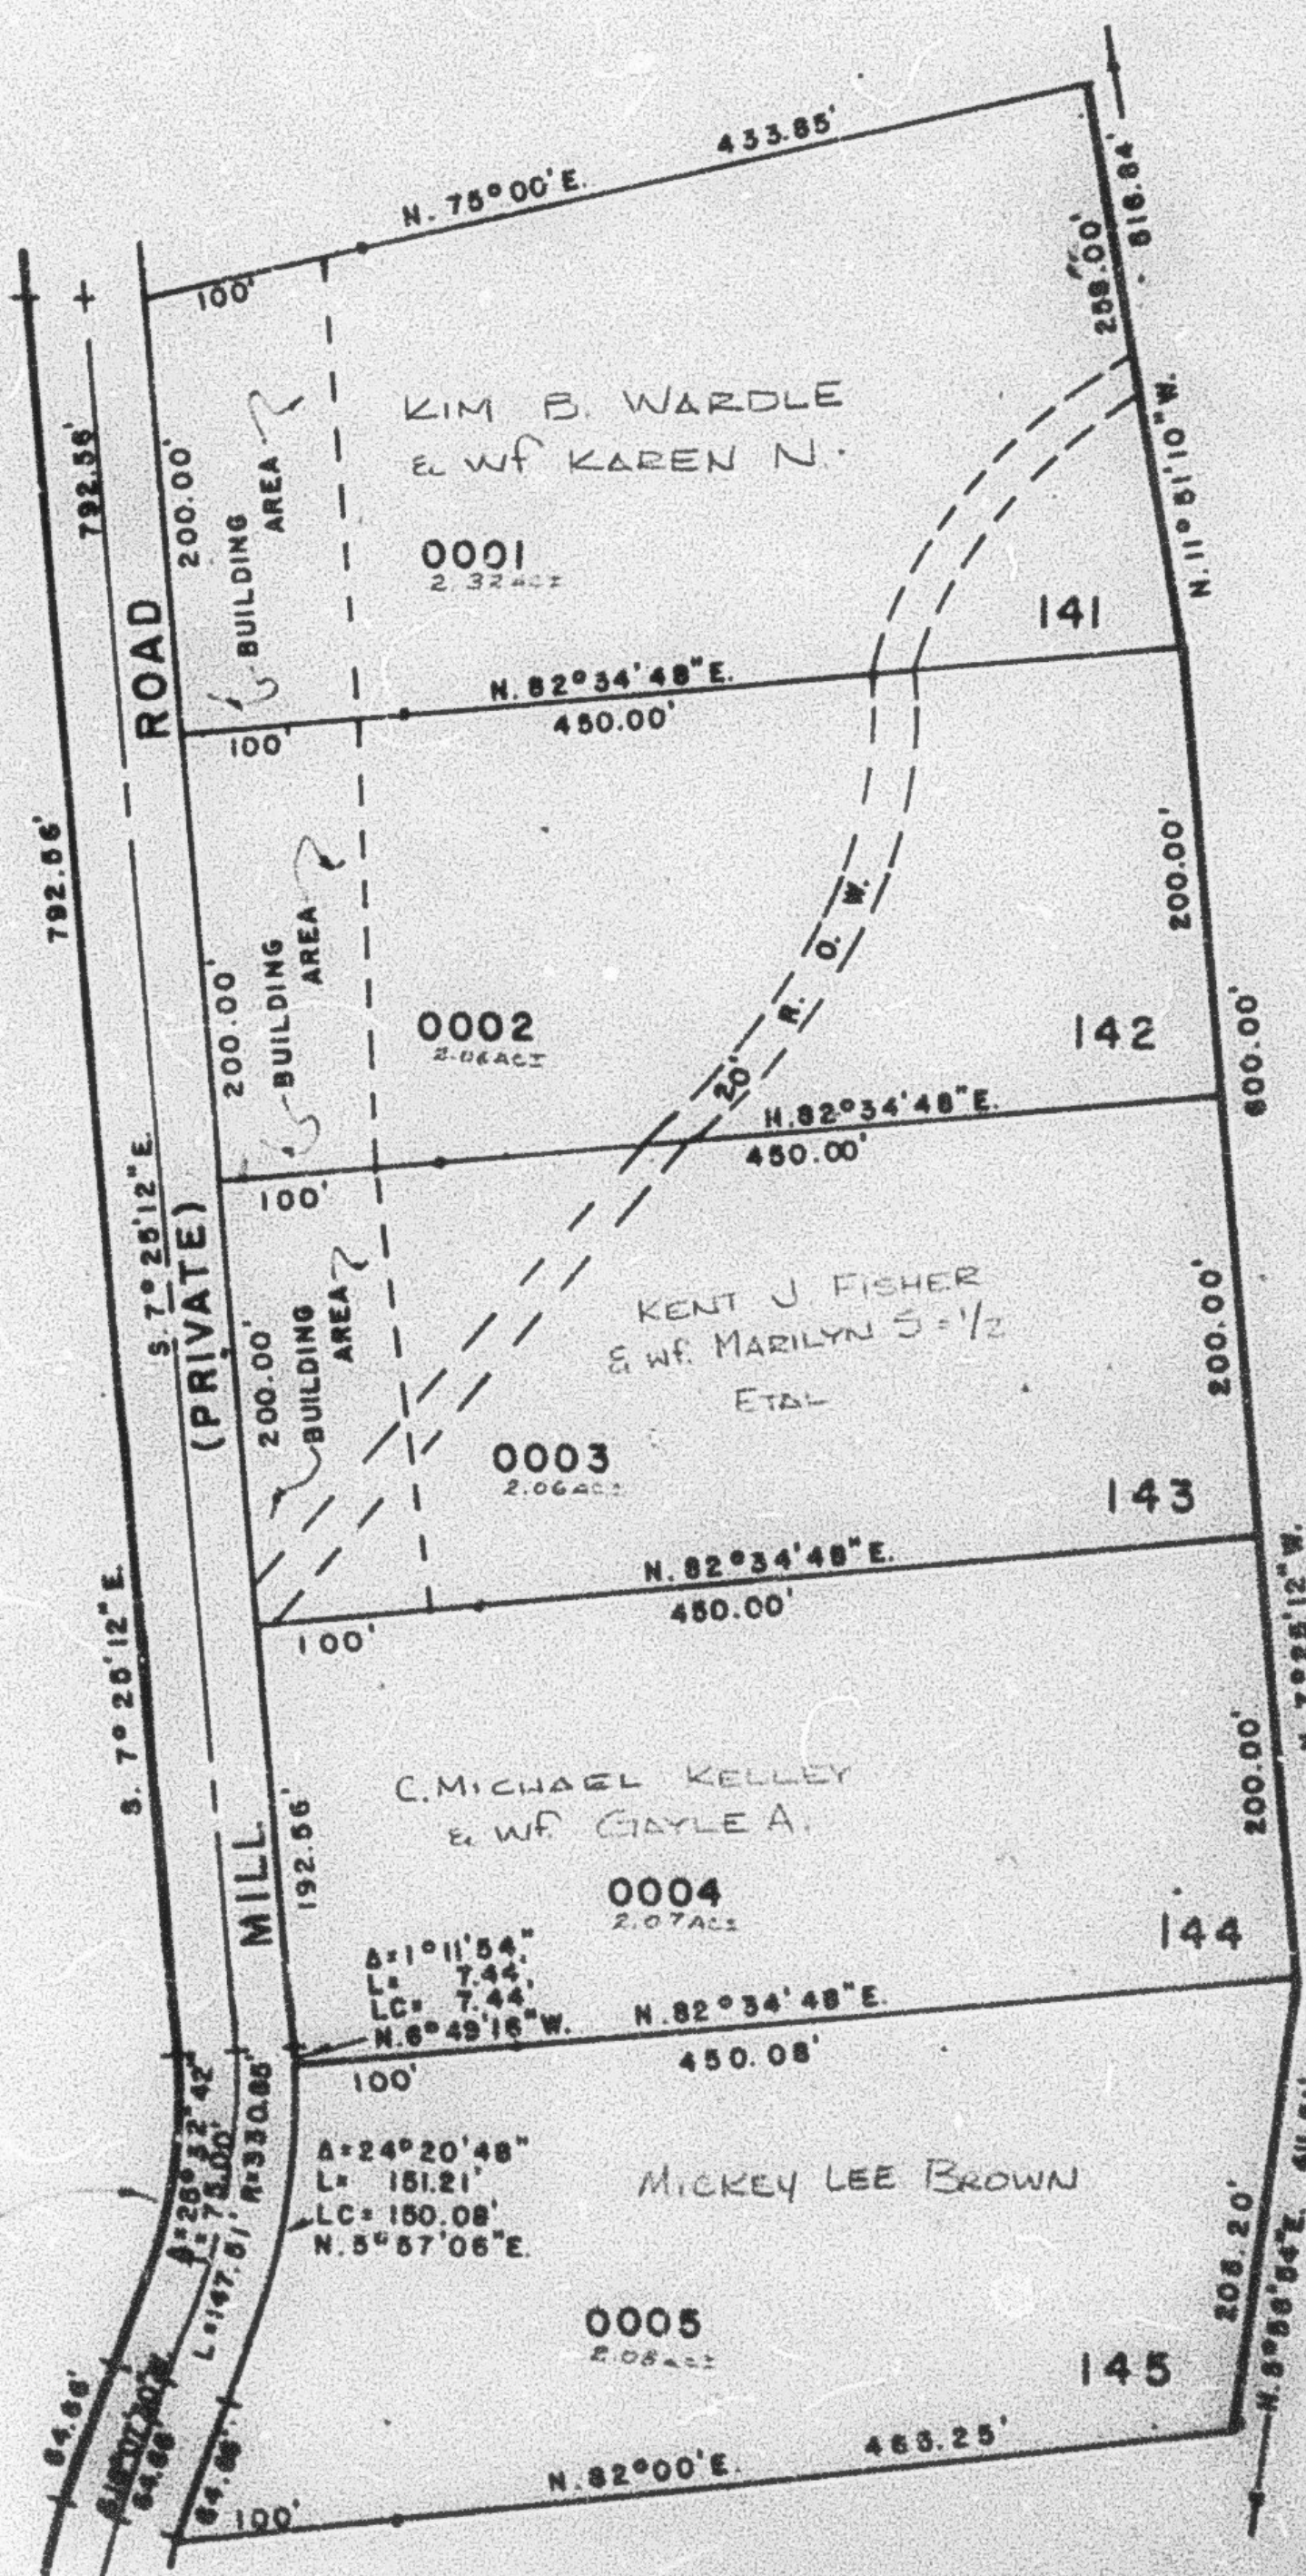

FOR COMPLETE ENG. DATA
 SEE ORIG. DES. PLAT IN
 BOOK 24, PAGES 38, 39, 40.

23

SEE PAGE 95

L.D.T. 5-82