

PART OF SECTIONS 11, 12, 13, & 14, T. 6 N., R. 3 E., S. 1 B. & M.
CAUSEY ESTATES SUBDIVISION NO. 3

94

TAXING UNIT: 58

LOTS 141-145
 IN WEBER COUNTY

PREFIX: 23-094

SCALE 1"=100'

EXCEPT WHERE OTHERWISE SHOWN
 ALL LOTS OWNED BY:
 BASIN LAND DEVELOPMENT CO.

SEE PAGE 93


SEE PAGE 88

SEE PAGE 88

$\Delta = 25^{\circ} 32' 42''$
 $L = 136.55'$
 $LC = 135.25'$
 $N 5^{\circ} 21' 09'' E$

$\Delta = 24^{\circ} 20' 48''$
 $L = 151.21'$
 $LC = 150.08'$
 $N 5^{\circ} 57' 06'' E$

FOR COMPLETE ENG. DATA
 SEE ORIG. DES. PLAT IN
 BOOK 24, PAGES 35, 36, 40.

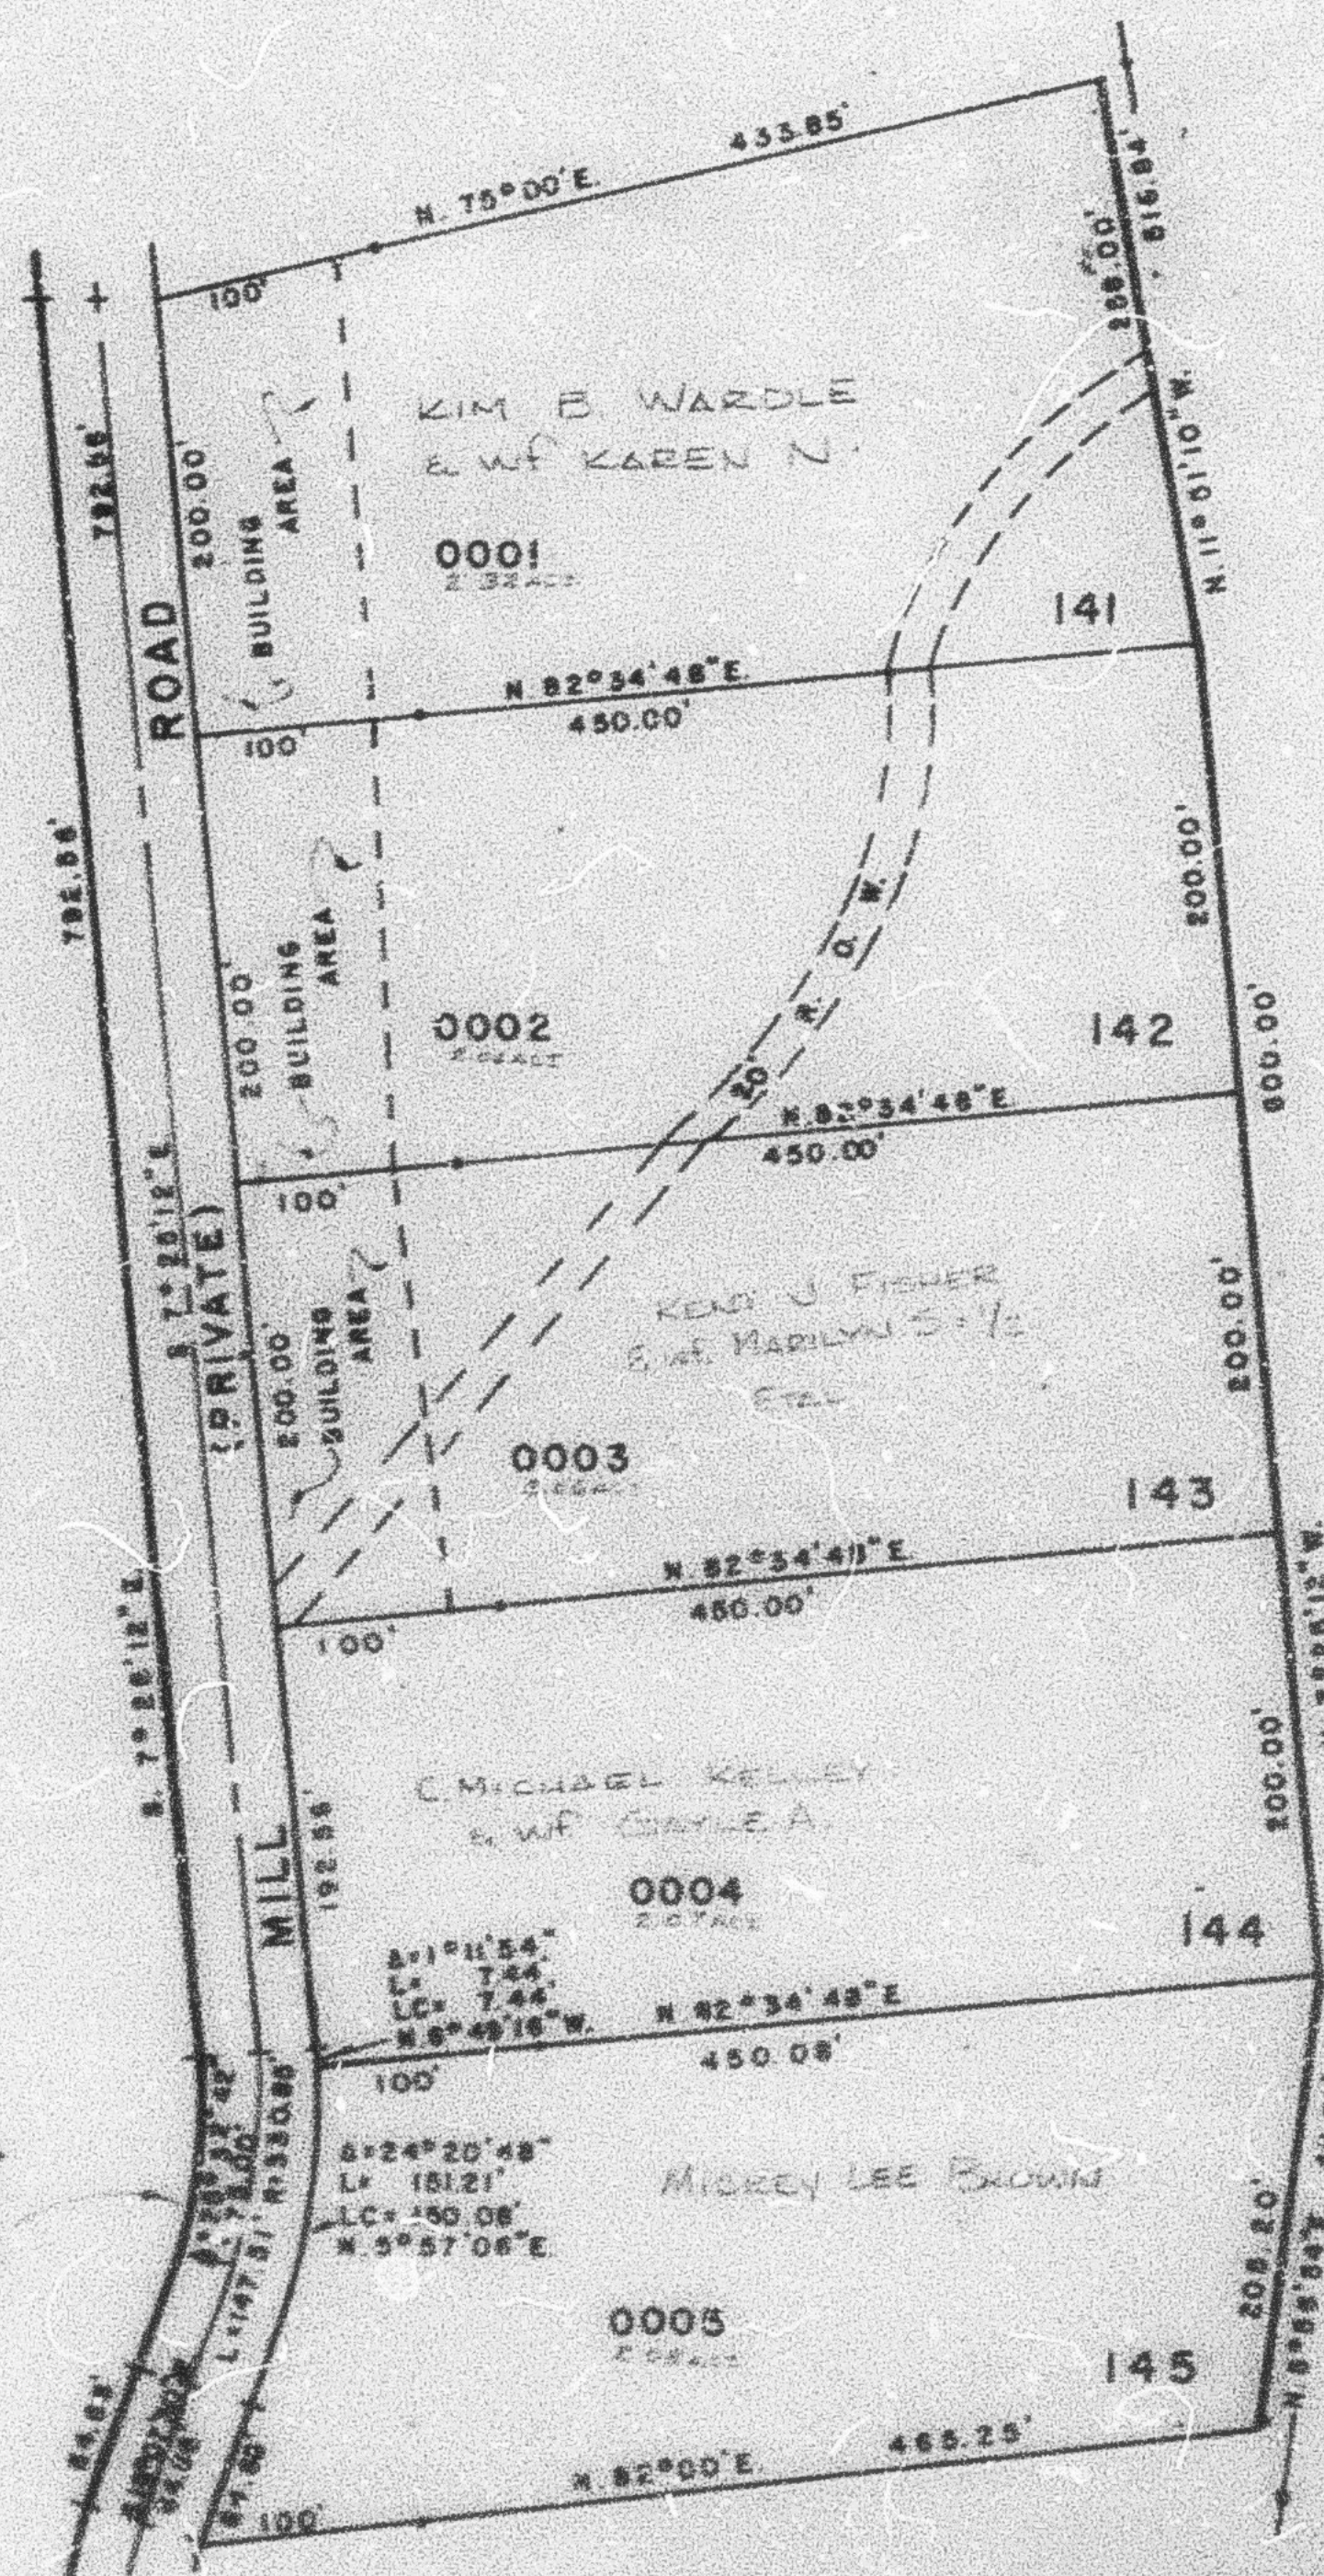

SEE PAGE 95

L.D.T. 5-92