

PART OF SECTIONS 25 & 26, T.8N., R.2E., S.L.B.& M.

SUNRIDGE HIGHLANDS NO. 5


LOTS 148 TO 150 & 175 TO 178

IN WEBER COUNTY

SCALE 1" = 100'

TAXING UNIT: 58

SEE PAGE 99

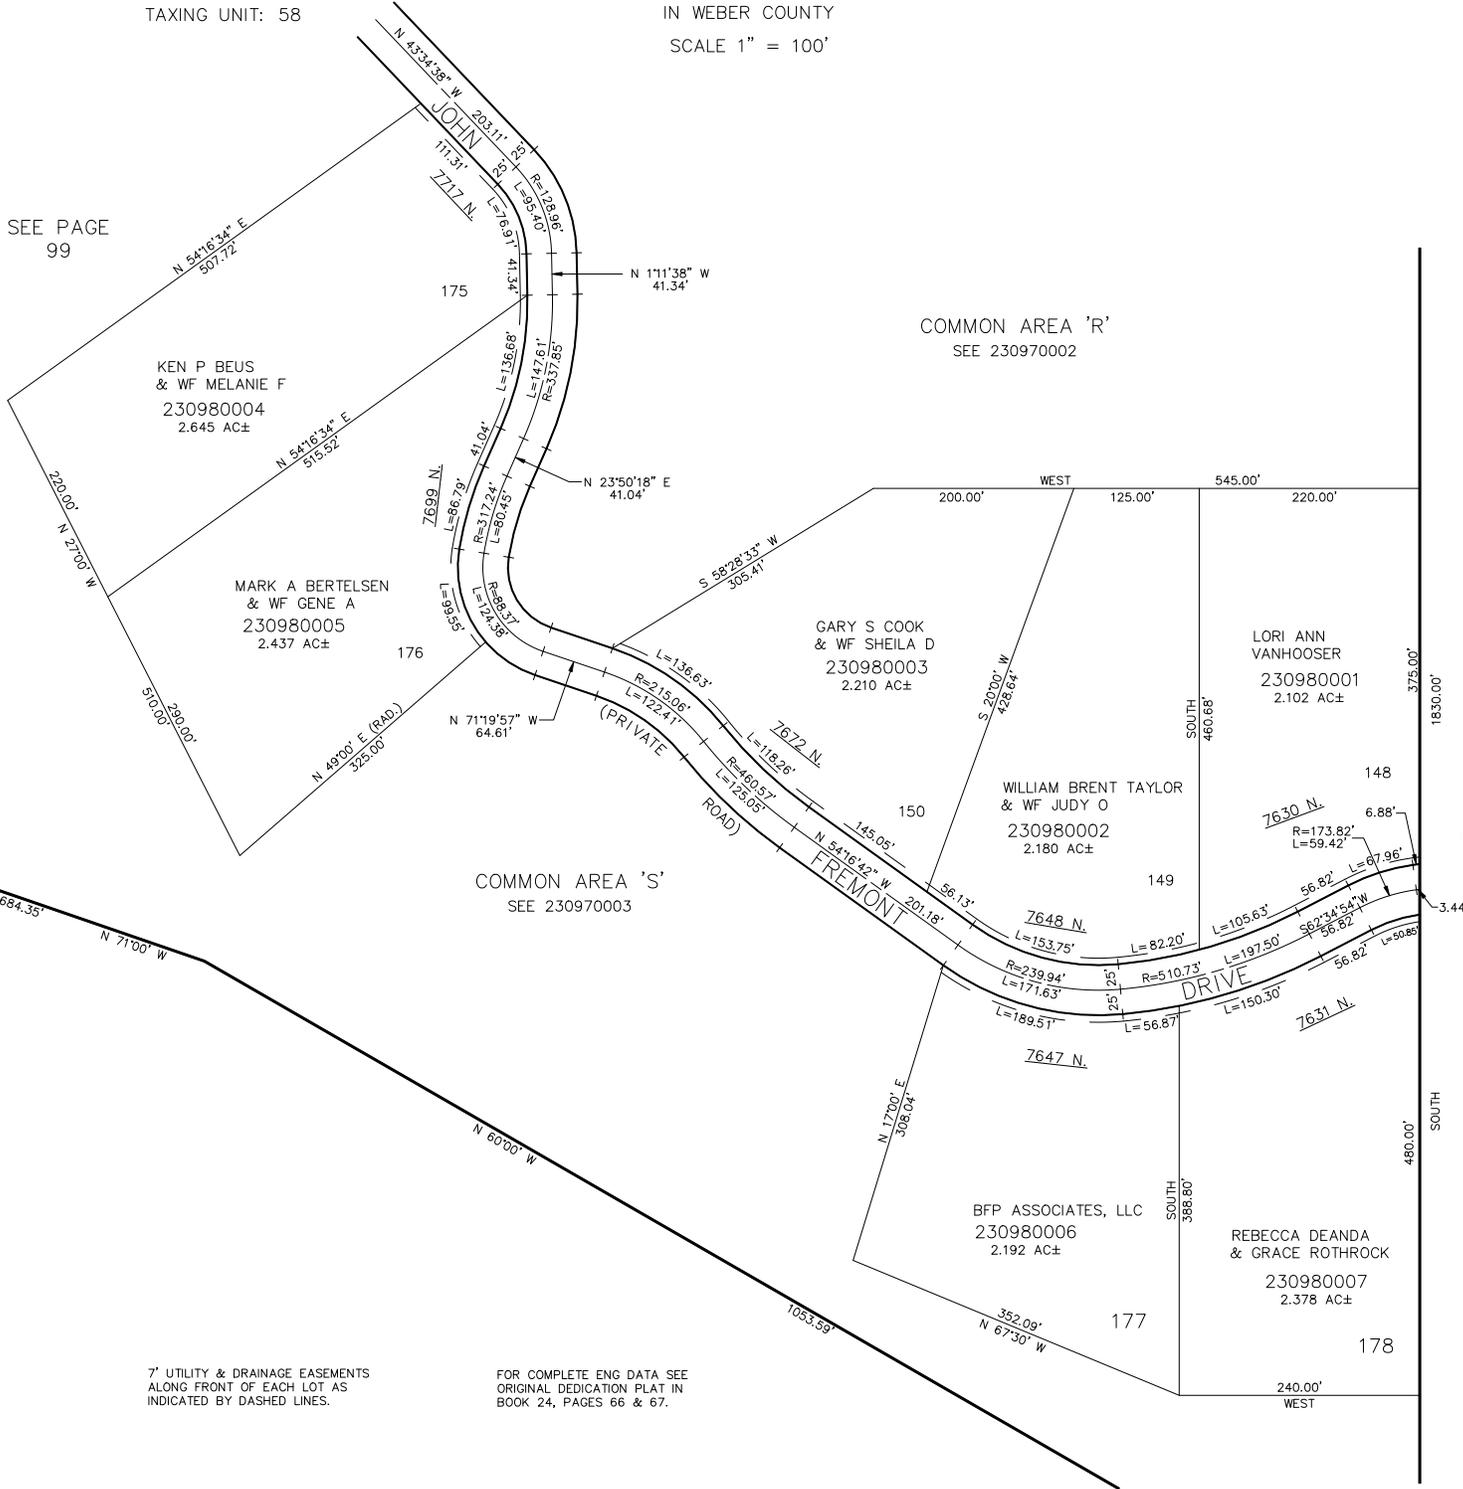

KEN P BEUS
& WF MELANIE F
230980004
2.645 AC±

MARK A BERTELSEN
& WF GENE A
230980005
2.437 AC±

GARY S COOK
& WF SHEILA D
230980003
2.210 AC±

LORI ANN
VANHOOSER
230980001
2.102 AC±

WILLIAM BRENT TAYLOR
& WF JUDY O
230980002
2.180 AC±

BFP ASSOCIATES, LLC
230980006
2.192 AC±

REBECCA DEANDA
& GRACE ROTHROCK
230980007
2.378 AC±

COMMON AREA 'R'
SEE 230970002

COMMON AREA 'S'
SEE 230970003

7' UTILITY & DRAINAGE EASEMENTS
ALONG FRONT OF EACH LOT AS
INDICATED BY DASHED LINES.

FOR COMPLETE ENG DATA SEE
ORIGINAL DEDICATION PLAT IN
BOOK 24, PAGES 66 & 67.

SEE PAGE 45