

PART OF SECTIONS 25 & 26, T.8N., R.2E., S.L.B. & M.
SUNRIDGE HIGHLANDS NO. 5

99

LOTS 151, 168 to 174


IN WEBER COUNTY

TAXING UNIT 106

PREFIX 23-099

SCALE 1" = 100'

EXCEPT WHERE OTHERWISE
 SHOWN, ALL LOTS OWNED BY:
 SUNRIDGE INC.

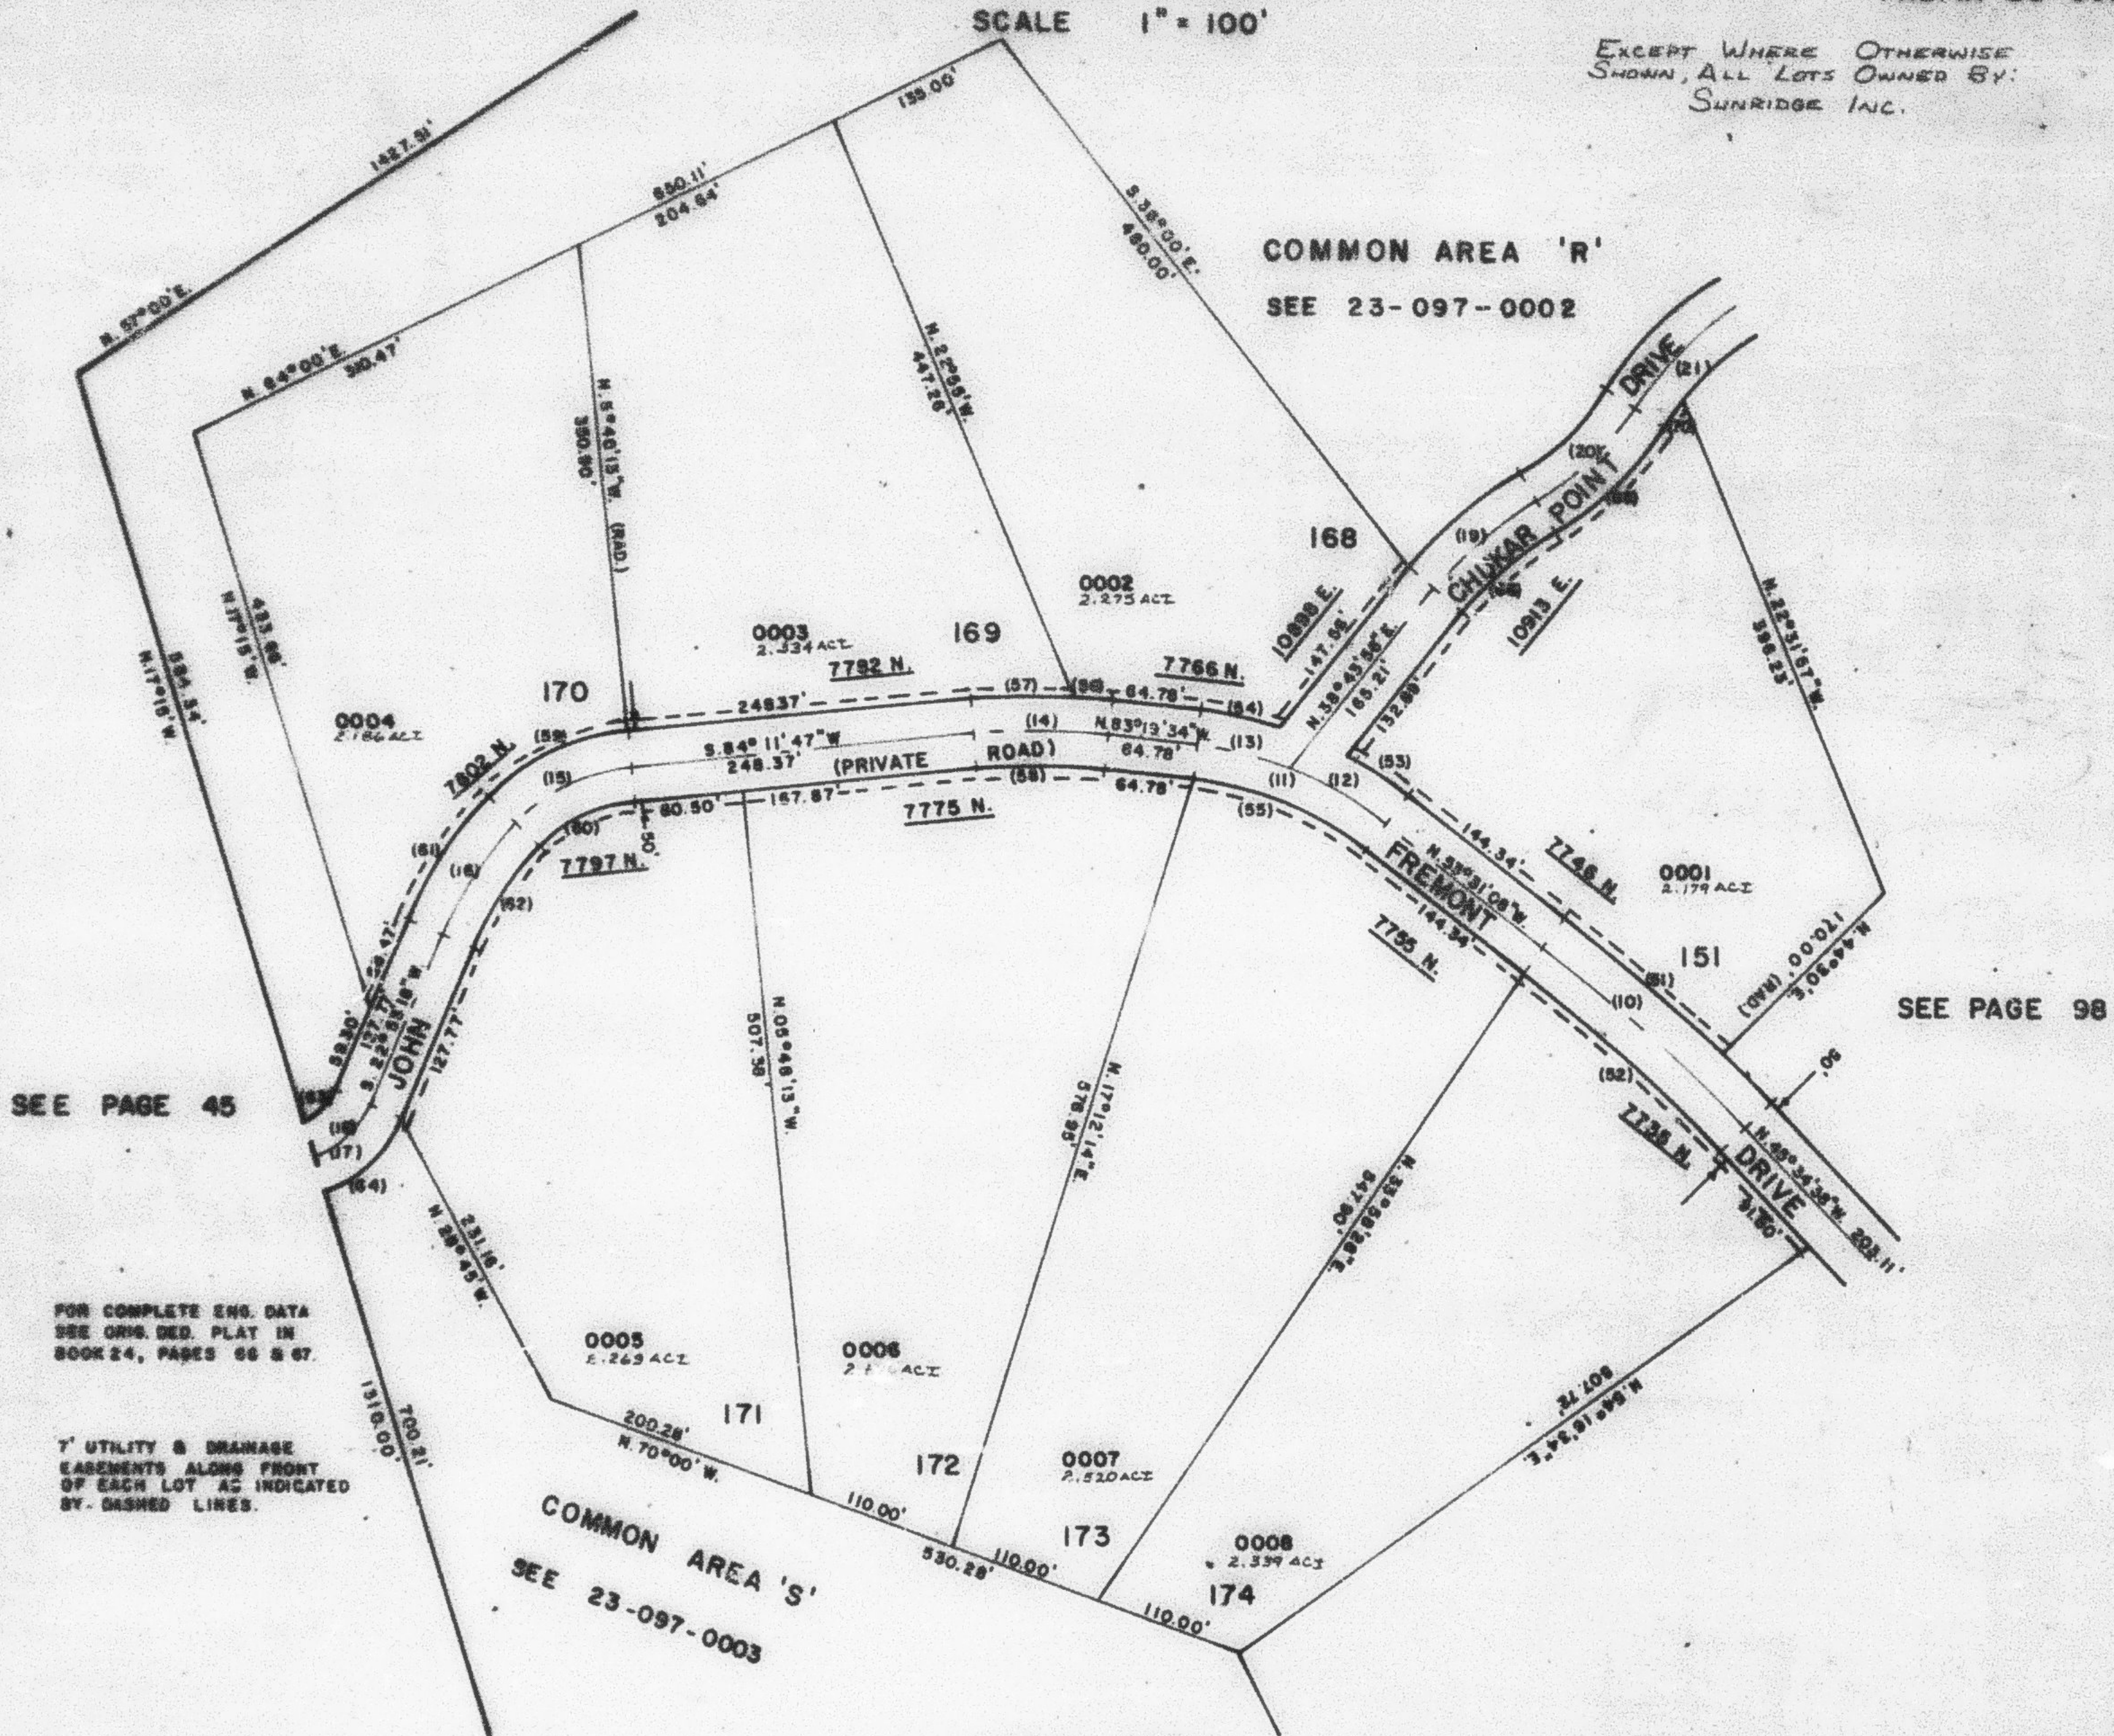

CURVE DATA

10	11	12	13	14	15	16	17	18	19	20	21	22	23
R= 1149.75'	281.50'	281.50'	281.50'	457.38'	137.05'	268.90'	78.69'	78.69'	281.94'	212.89'	231.81'	1174.78'	1124.78'
Δ= 9°56'30"	29°48'26"	15°31'13"	14°17'13"	12°28'39"	40°05'14"	21°13'15"	80°52'	37°26'01"	20°06'46"	27°07'05"	26°18'23"	8°01'08"	9°56'30"
L= 199.30'	146.50'	78.38'	70.27'	99.60'	95.89'	95.89'	111.06'	51.41'	98.97'	100.62'	106.43'	164.41'	155.18'
T= 100.00'	75.00'	38.40'	35.32'	50.00'	50.00'	50.00'	67.05'	26.66'	50.00'	51.27'	54.17'	82.34'	97.93'
LC= 144°52'30"W	N 65°25'21"W	N 47°16'45"W	N 70°10'36"W	N 69°35'35"W	S 64°08'10"W	S 35°29'58"W	S 63°19'18"W	S 41°30'18"W	N 48°47'19"E	N 45°17'10"E	N 44°22'49"E	N 48°30'24"W	S 48°32'55"E
199.25'	144.95'	75.10'	70.09'	99.41'	95.94'	95.29'	102.07'	50.30'	98.46'	98.68'	106.80'	164.28'	194.82'
24	25	26	27	28	29	30	31	32	33	34	35	36	37
R= 306.88'	255.60'	482.38'	482.38'	432.38'	162.05'	112.05'	291.89'	241.90'	83.89'	103.88'	256.84'	237.89'	208.81'
Δ= 10°56'43"	29°48'26"	3°23'51"	8°55'48"	12°28'39"	40°06'14"	40°06'14"	21°13'15"	21°13'15"	31°29'30"	40°27'02"	20°06'46"	27°07'05"	9°56'30"
L= 58.07'	133.80'	29.45'	75.60'	94.16'	113.38'	78.40'	108.11'	89.60'	29.50'	73.23'	98.30'	112.40'	54.89'
T= 29.12'	66.38'	14.73'	37.88'	47.27'	59.12'	40.88'	54.88'	45.32'	15.13'	38.21'	45.87'	67.30'	17.15'
LC= N 77°54'12"W	S 68°25'21"E	N 85°04'29"W	S 88°41'11"W	S 89°33'35"E	S 64°08'10"W	N 64°09'10"E	S 33°29'56"W	N 33°29'56"E	S 38°37'33"W	S 43°07'09"W	N 48°47'19"E	N 45°17'10"E	N 38°28'39"E
57.98'	132.09'	29.44'	75.53'	93.97'	111.08'	78.81'	107.50'	89.08'	29.13'	71.71'	89.73'	111.40'	54.88'

23

L.B.T. 11-82