

PART OF SECTIONS 25 & 26, T.8 N., R.2 E., S.L.B. & M. **SUNRIDGE HIGHLANDS NO. 5**

99

LOTS 151, 168 TO 174


IN WEBER COUNTY

TAXING UNIT: 106

PREFIX: 23-099

SCALE 1" = 100'

EXCEPT WHERE OTHERWISE
 SHOWN, ALL LOTS OWNED BY:
 SUNRIDGE INC.

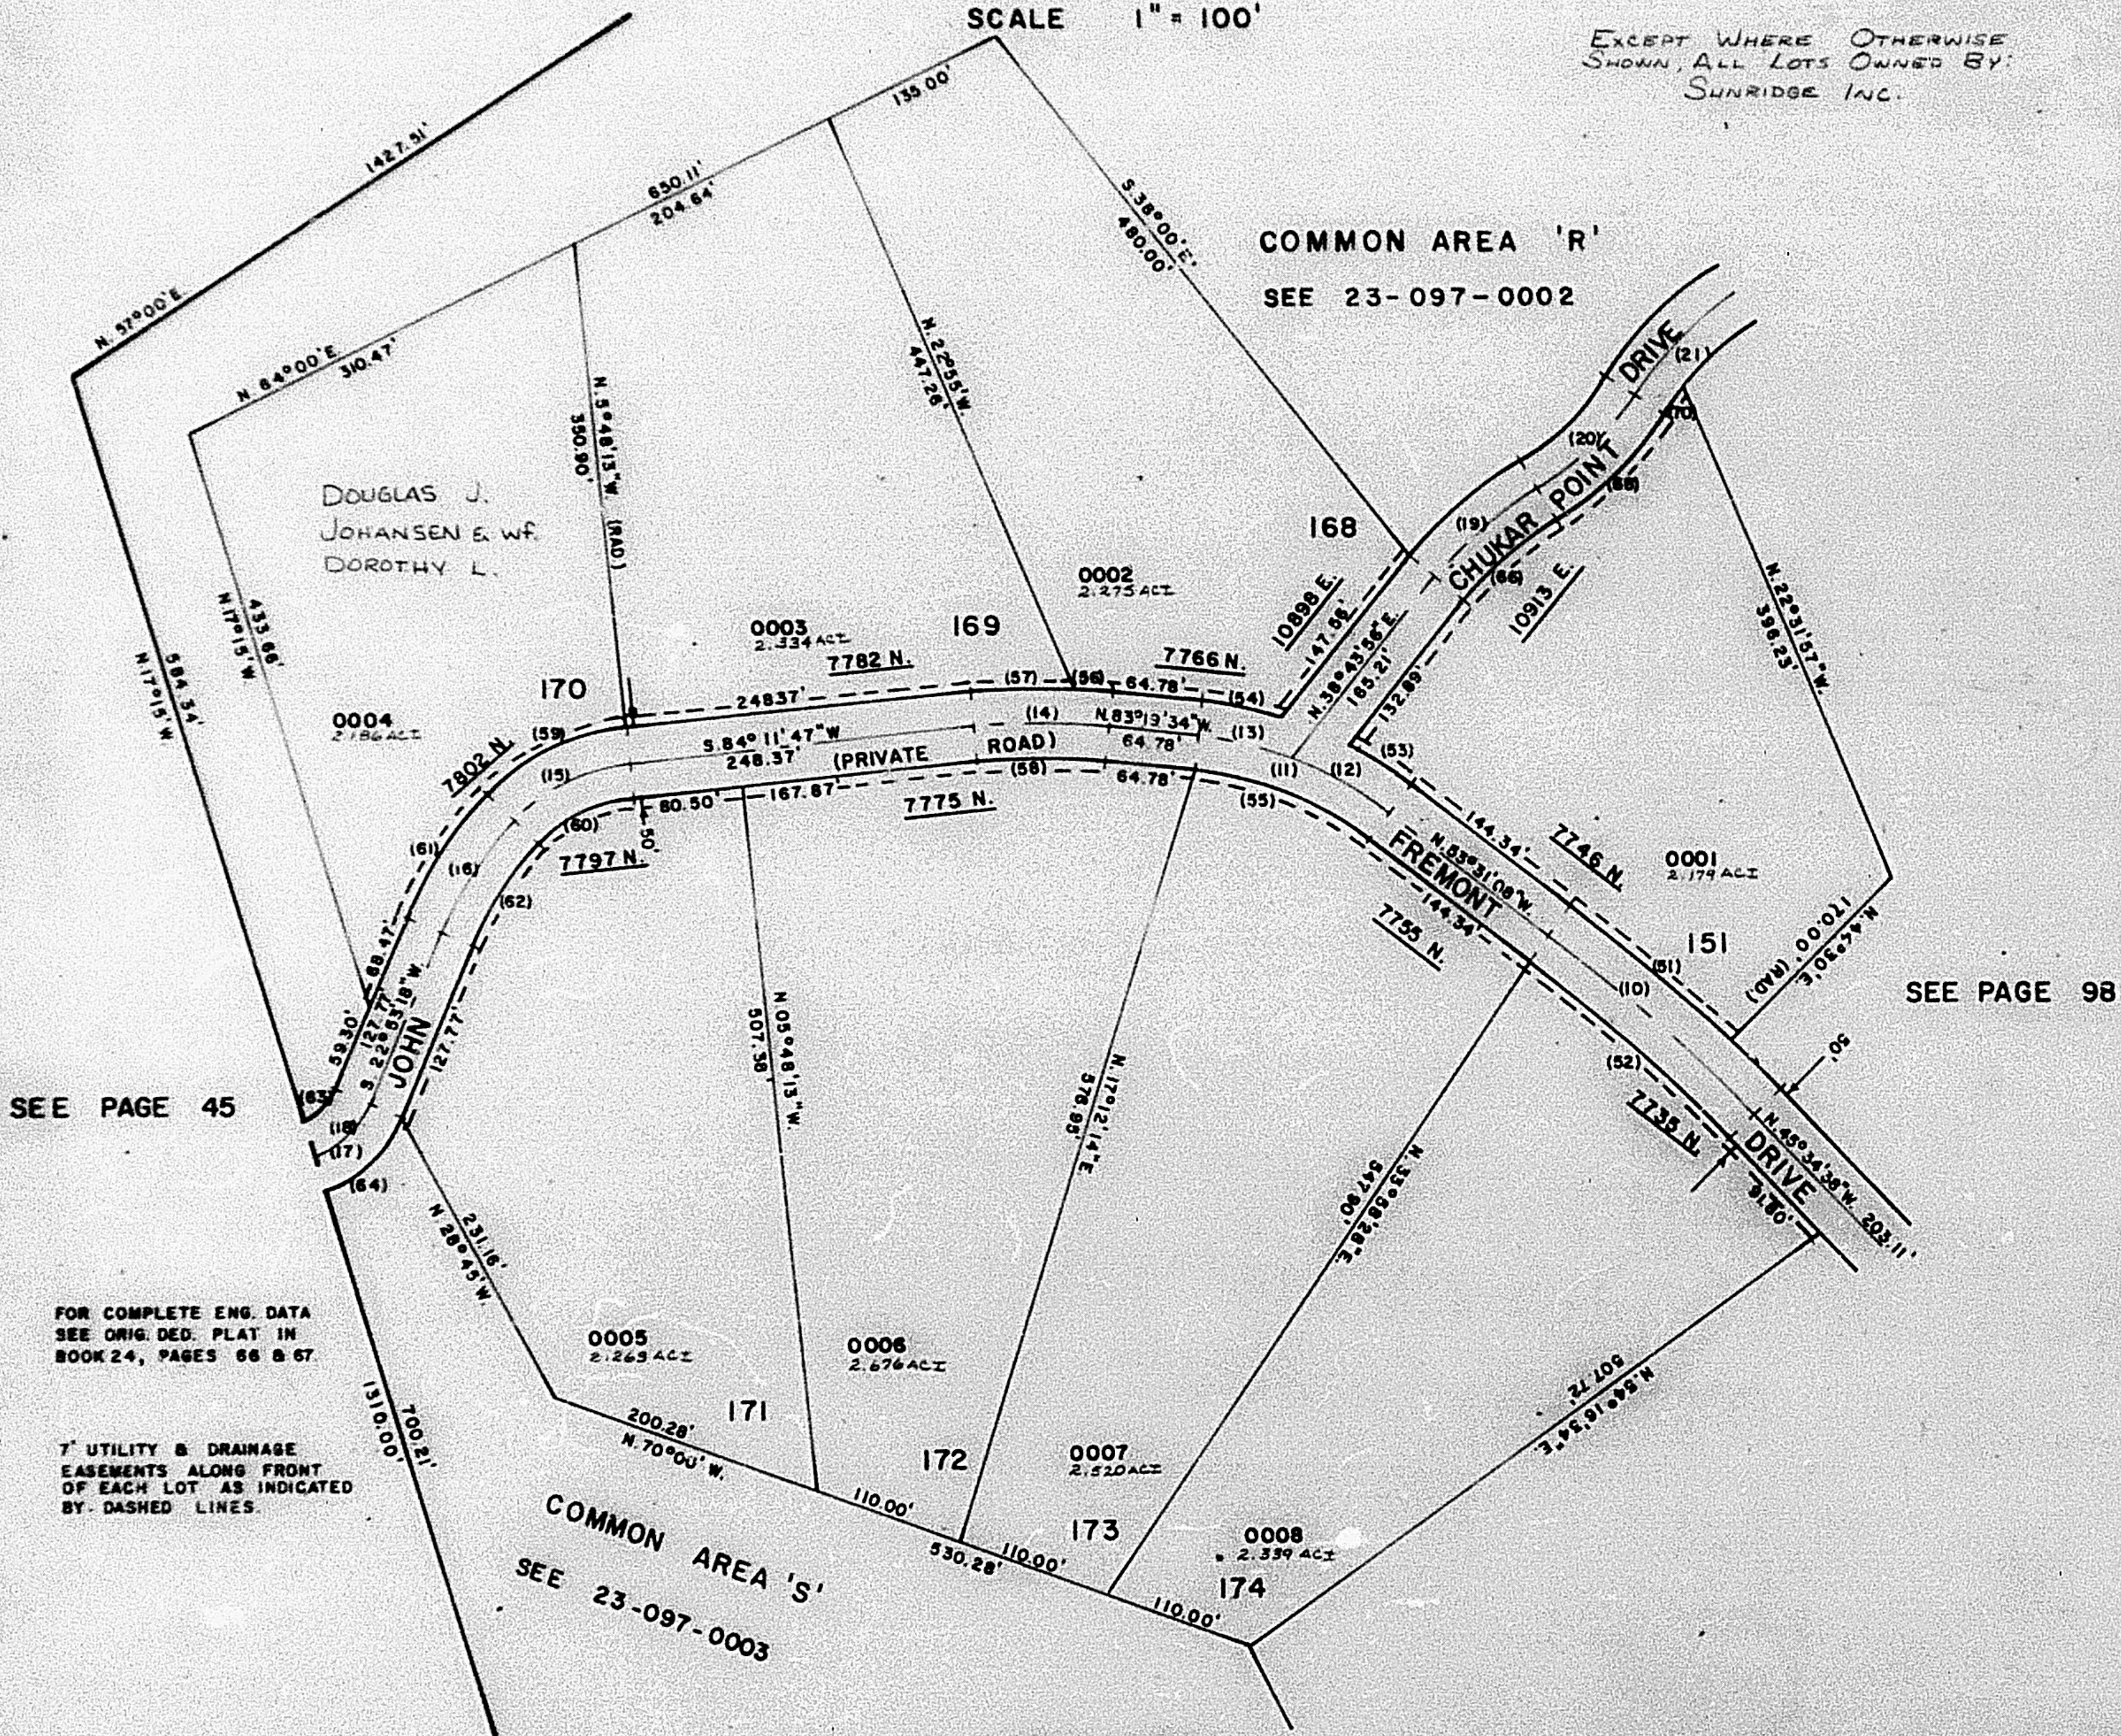

CURVE DATA

10	11	12	13	14	15	16	17	18	19	20	21	51	52	53
R= 1149.75'	281.80'	281.80'	281.80'	457.38'	137.05'	266.90'	78.69'	78.69'	281.94'	212.59'	231.81'	1174.75'	1124.75'	306.80'
A= 9°56'30"	29°48'25"	15°31'13"	14°17'13"	12°28'39"	40°05'14"	21°13'15"	80°52'	37°26'01"	20°06'46"	27°07'05"	26°18'23"	8°01'08"	9°58'50"	8°13'10"
L= 139.50'	146.50'	76.33'	70.27'	99.60'	95.89'	95.89'	111.08'	51.41'	98.97'	100.62'	106.43'	164.41'	155.16'	49.37'
T= 180.00'	75.00'	38.40'	35.32'	50.00'	50.00'	50.00'	67.08'	26.66'	50.00'	51.27'	54.17'	82.34'	97.83'	24.74'
LC= N46°32'33"W	N66°25'21"W	N61°18'45"W	N78°10'58"W	N69°33'55"W	S64°09'10"W	S33°29'56"W	S63°08'18"W	S41°36'18"W	N48°47'18"E	N45°17'10"E	N44°32'48"E	N49°30'34"W	S48°52'51"E	N68°07'43"W
199.25'	144.95'	76.10'	70.09'	99.41'	93.94'	98.29'	102.07'	50.50'	98.46'	99.68'	108.50'	164.28'	194.92'	49.31'
54	55	56	57	58	59	60	61	62	63	64	65	66	67	70
R= 306.80'	256.80'	482.38'	482.38'	432.38'	162.05'	112.05'	291.80'	241.80'	53.59'	103.69'	236.94'	237.89'	208.81'	208.81'
A= 10°50'43"	29°48'25"	3°29'51"	8°58'48"	12°28'39"	40°06'14"	40°05'14"	21°13'15"	21°13'15"	31°28'50"	40°27'42"	20°08'46"	27°07'05"	9°58'50"	9°58'50"
L= 58.07'	133.80'	29.45'	75.40'	94.16'	113.38'	78.40'	108.11'	89.60'	29.50'	73.23'	50.80'	112.48'	54.39'	54.39'
T= 29.12'	68.35'	14.73'	37.88'	47.27'	59.12'	40.88'	54.88'	45.32'	15.13'	58.21'	43.87'	57.80'	17.12'	17.12'
LC= N77°54'12"W	S68°25'21"E	N85°04'28"W	S68°41'11"W	S69°33'53"E	S64°09'10"W	N64°09'10"E	S33°29'56"W	N33°29'56"E	S38°57'33"W	S42°07'09"W	N48°47'18"E	N45°17'10"E	N39°28'39"E	34.55'
57.96'	132.09'	29.44'	75.53'	93.97'	111.08'	78.81'	107.50'	89.08'	29.15'	71.71'	89.75'	111.40'	34.55'	