

PART OF SECTIONS 25 & 26, T.8 N., R.2 E., S.L.B. & M. **SUNRIDGE HIGHLANDS NO. 5**

LOTS 151, 168 TO 174


IN WEBER COUNTY

SCALE 1" = 100'

TAXING UNIT: 106

PREFIX: 23-099

EXCEPT WHERE OTHERWISE
 SHOWN, ALL LOTS OWNED BY:
 SUNRIDGE INC.

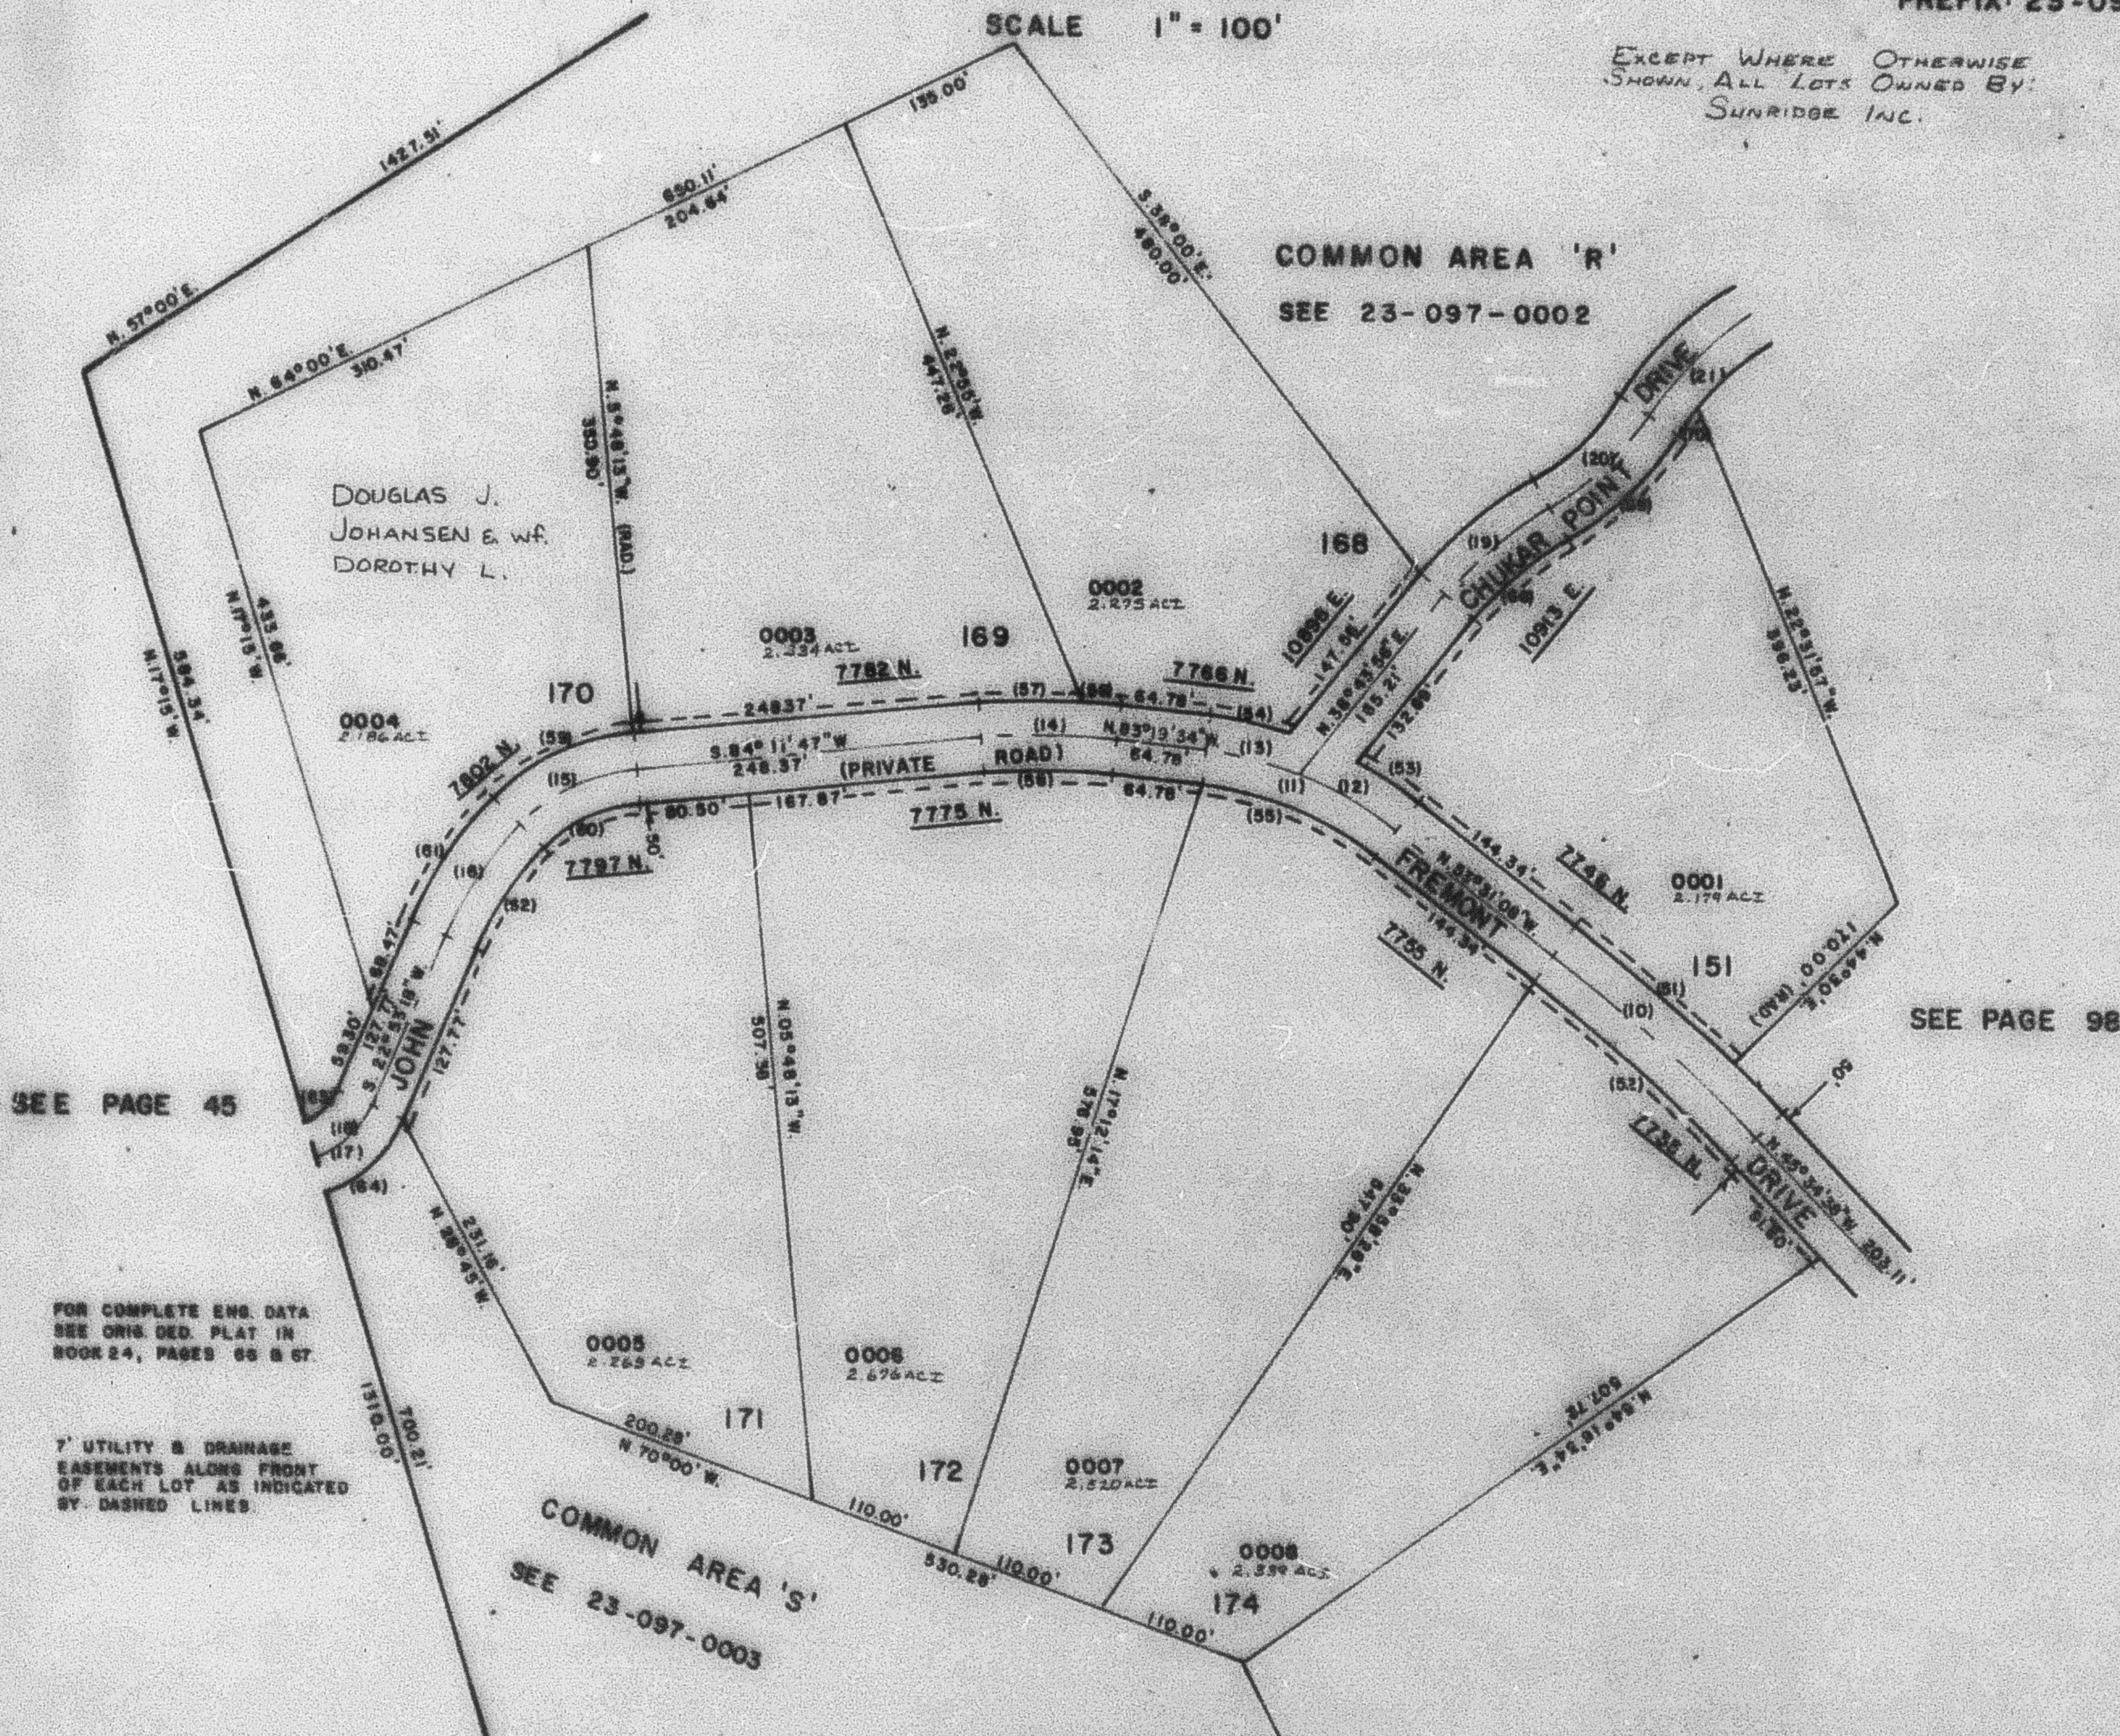

CURVE DATA

10	11	12	13	14	15	16	17	18	19	20	21	22	23
R= 1143.75'	281.80'	281.80'	281.80'	457.35'	137.05'	266.90'	78.89'	78.89'	281.34'	212.59'	231.81'	1174.75'	508.80'
Δ= 3°06'30"	29°48'26"	15°31'13"	14°17'13"	12°28'39"	40°05'14"	21°13'15"	80°52'	37°28'01"	20°08'48"	27°07'05"	26°16'23"	8°01'08"	9°58'30"
L= 139.20'	148.50'	78.35'	70.27'	99.60'	95.89'	98.85'	111.06'	51.41'	99.87'	100.62'	106.43'	184.41'	9°58'30"
T= 180.00'	75.00'	38.40'	38.32'	50.00'	50.00'	50.00'	67.05'	26.86'	50.00'	91.27'	54.17'	82.34'	49.37'
LC= 448°02'31"W	N 88°25'21"W	N 61°18'42"W	N 76°10'28"W	N 69°32'32"W	S 84°09'10"W	S 33°25'38"W	S 63°19'18"W	S 41°38'18"W	N 48°07'12"E	N 42°17'10"E	N 44°02'49"E	N 48°36'34"W	S 46°02'32"E
199.25'	144.95'	76.10'	70.09'	99.41'	93.94'	99.29'	102.07'	50.50'	99.46'	99.88'	105.60'	184.28'	154.92'
54	55	56	57	58	59	60	61	62	63	64	65	66	67
R= 309.80'	235.80'	482.38'	482.38'	432.38'	162.05'	112.05'	281.90'	241.90'	53.95'	103.68'	255.84'	527.89'	508.81'
Δ= 10°50'45"	29°48'26"	5°29'51"	8°58'48"	12°28'39"	40°05'14"	40°05'14"	21°13'15"	21°13'15"	31°29'30"	46°27'42"	20°08'48"	27°07'05"	9°58'30"
L= 88.87'	135.80'	29.45'	75.60'	94.16'	113.28'	78.40'	108.11'	85.80'	29.80'	73.23'	88.30'	112.85'	34.23'
T= 29.12'	88.38'	14.73'	37.89'	42.27'	58.12'	40.88'	54.55'	45.32'	19.13'	38.21'	45.87'	57.30'	17.19'
LC= N 77°54'12"W	S 68°23'21"E	N 85°04'29"W	N 85°47'11"W	S 89°33'53"E	S 54°05'10"W	N 64°05'10"E	S 33°25'38"W	N 37°28'01"E	S 38°57'35"W	S 42°07'09"W	N 48°36'34"W	N 45°17'10"E	N 38°25'30"E
37.28'	125.55'	29.44'	75.55'	93.97'	111.06'	78.81'	107.05'	89.08'	29.13'	71.71'	88.23'	111.40'	34.23'