

PART OF SECTIONS 25 & 26, T.8 N., R.2 E., S.1 E. & M.
SUNRIDGE HIGHLANDS NO. 5


101

LOTS 158 TO 165
 IN WEBER COUNTY
 SCALE 1" = 100'

TAXING UNIT 106

PREFIX 23-101

EXCEPT WHERE OTHERWISE
 SHOWN ALL LOTS OWNED BY
 SUNRIDGE INC.

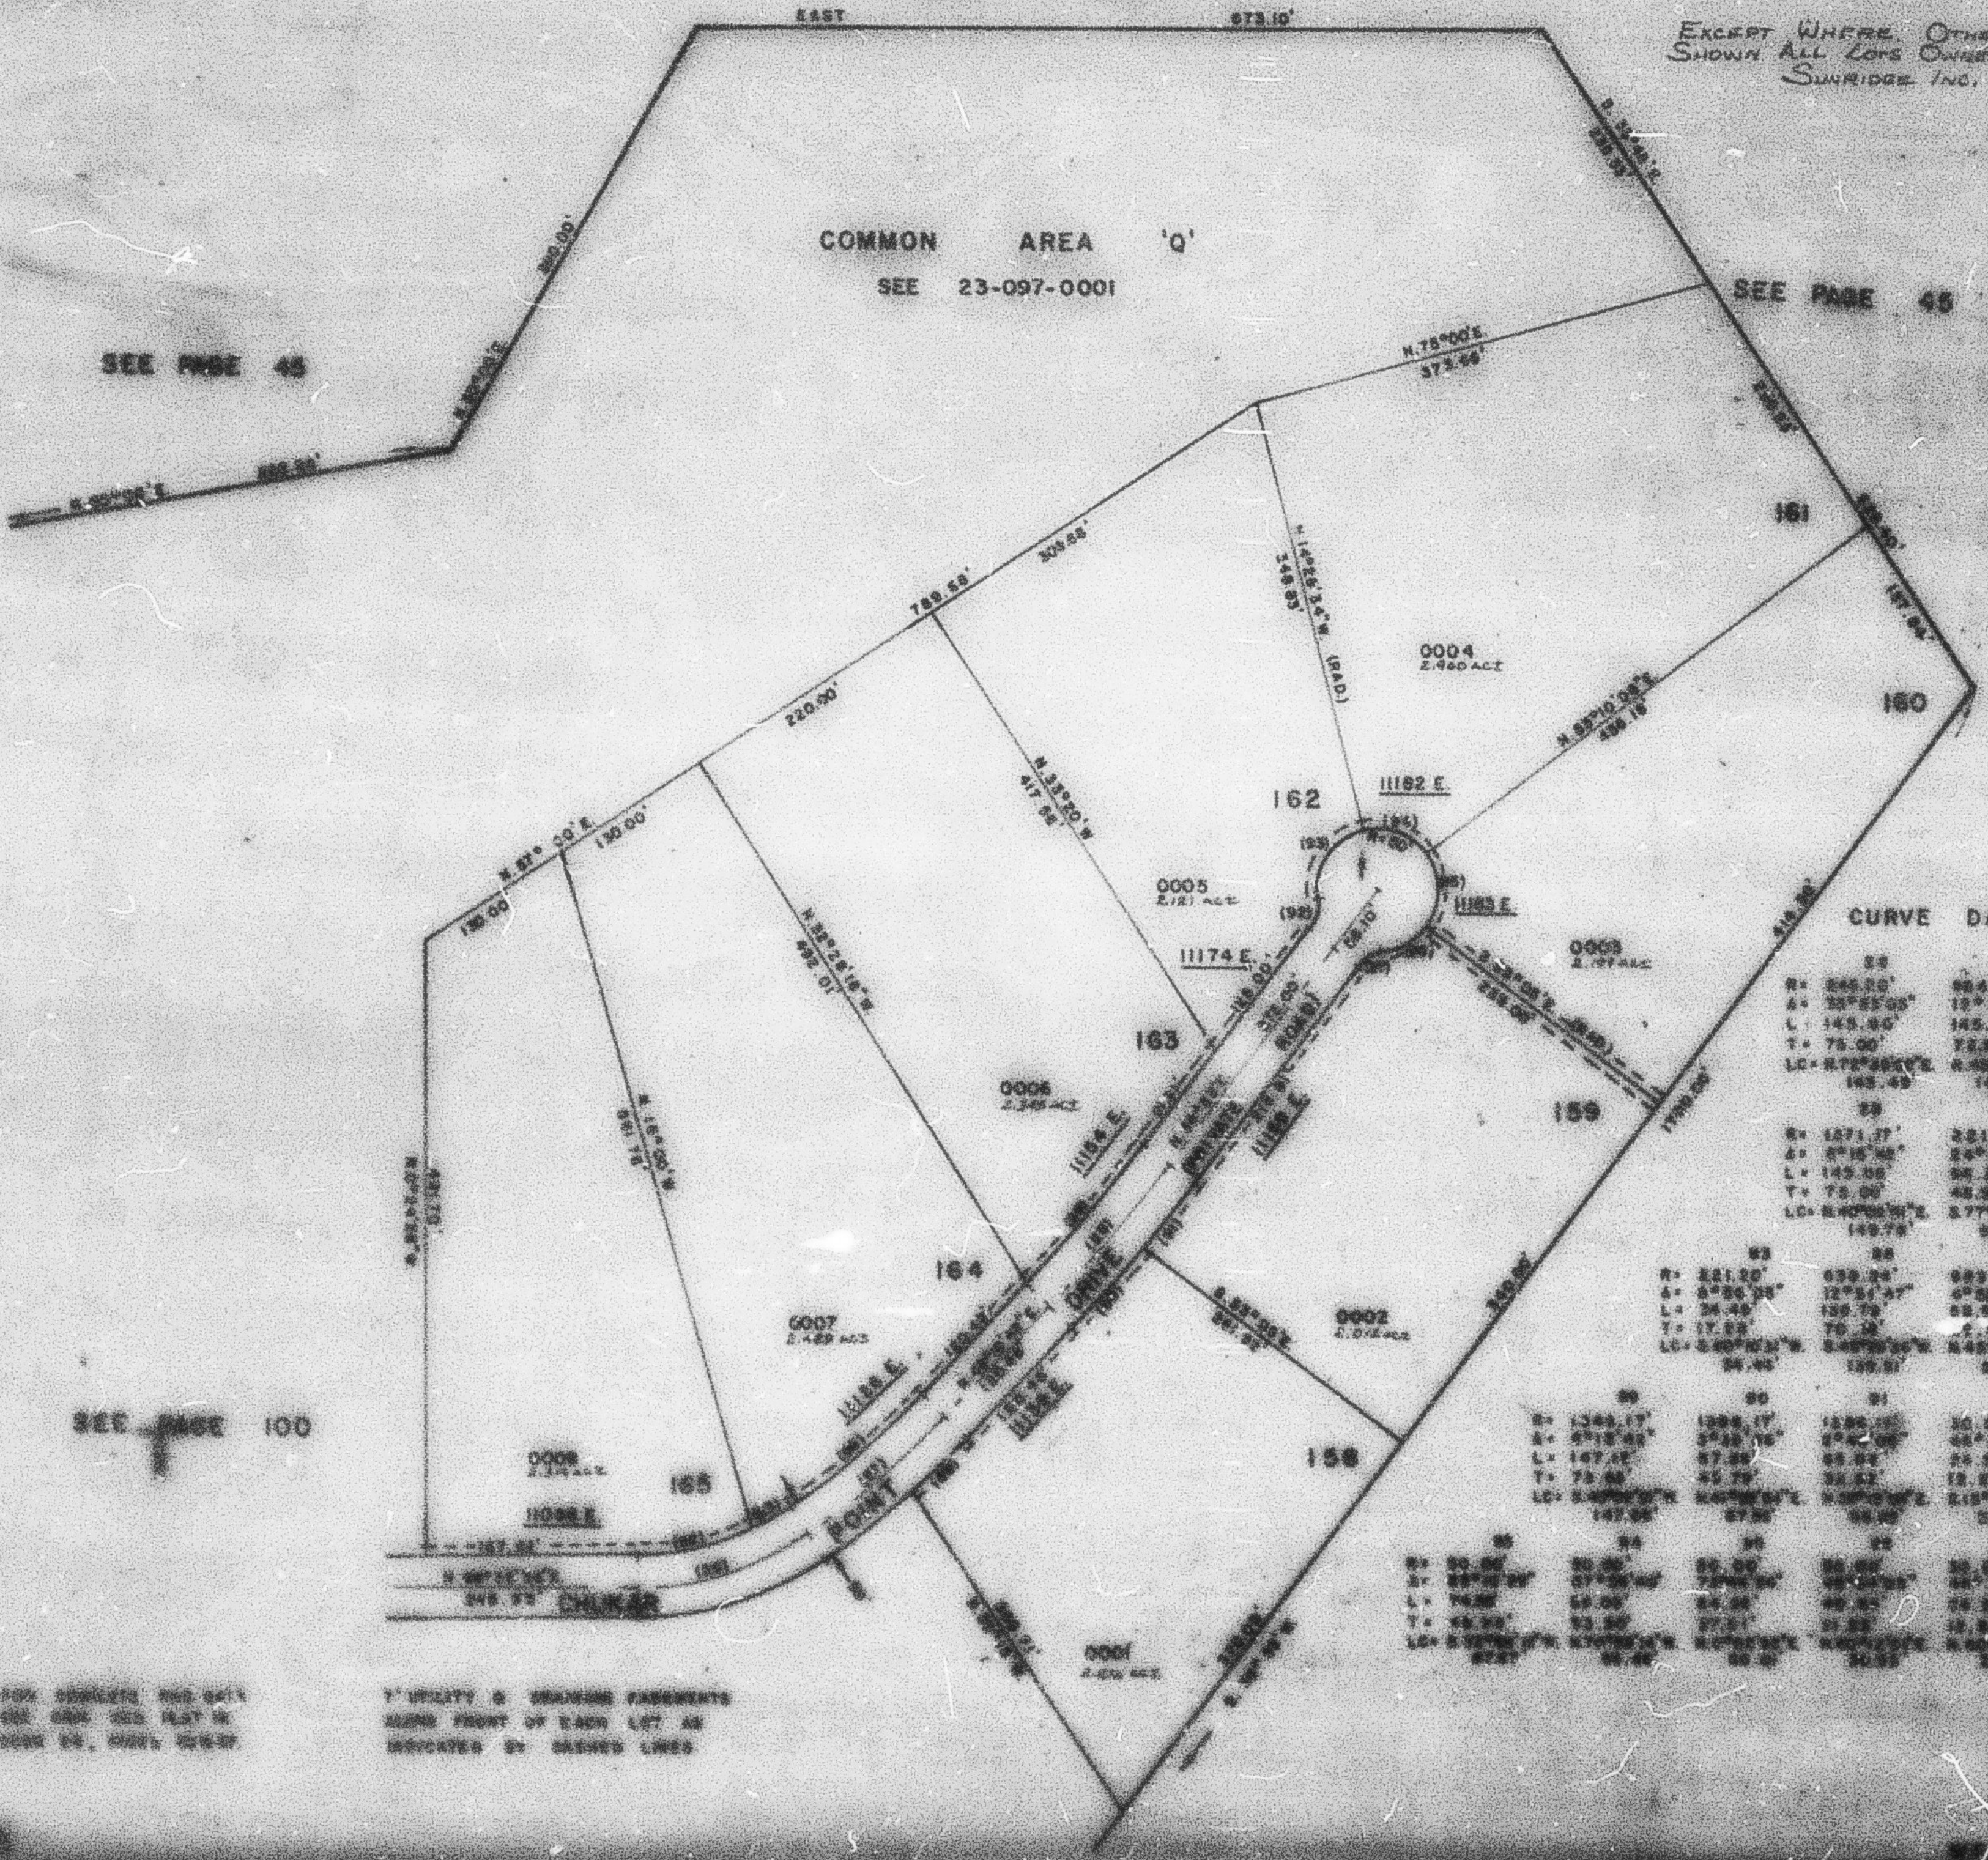

CURVE DATA



 ALONG FRONT OF EACH LOT AS
 INDICATED BY DASHED LINES