

PART OF SECTIONS 25 & 26, T. 8 N., R. 2 E., S. L. B. & M.
SUNRIDGE HIGHLANDS NO. 5

TAXING UNIT 106

LOTS 158 TO 165

IN WEBER COUNTY


SCALE 1" = 100'

PREFIX: 23-101

PAGES 102-106 OMITTED

EXCEPT WHERE, OTHERWISE
SHOWN ALL LOTS OWNED BY
SUNRIDGE INC.

SEE PAGE 45

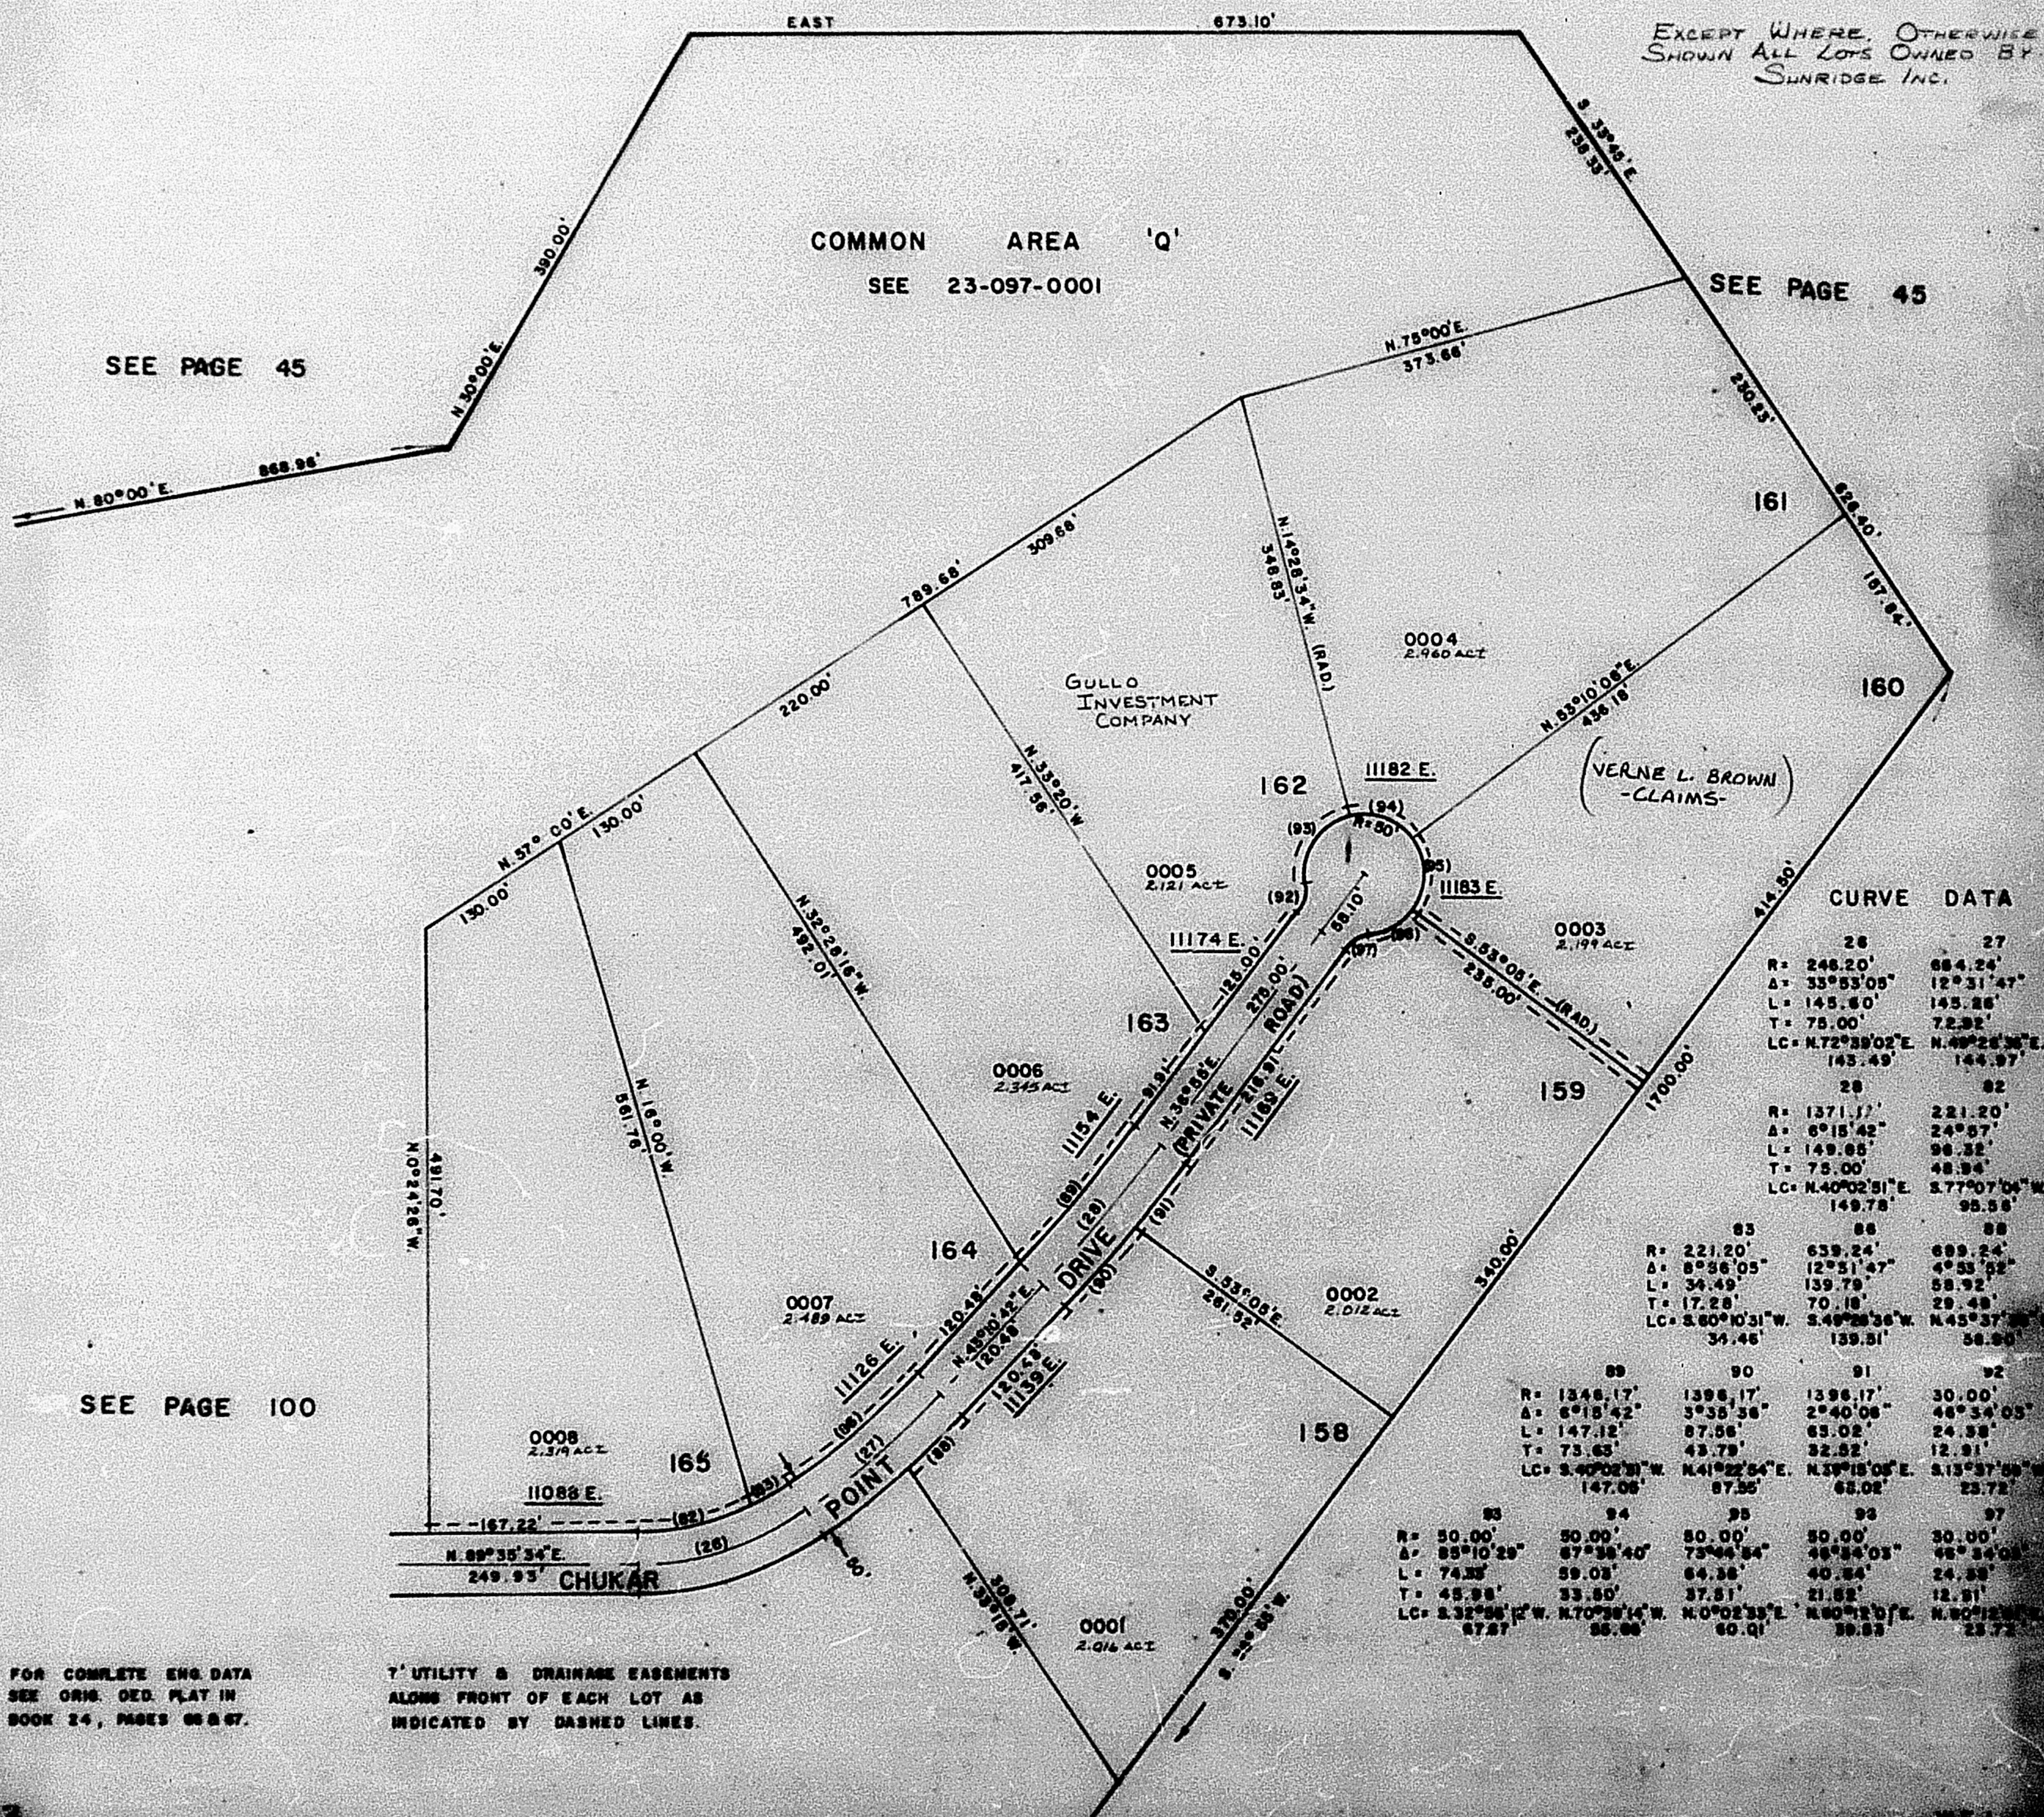

FOR COMPLETE ENG. DATA
SEE ORIG. OED. PLAT IN
BOOK 24, PAGES 96 & 97.

7' UTILITY & DRAINAGE EASEMENTS
ALONG FRONT OF EACH LOT AS
INDICATED BY DASHED LINES