

# PART OF SECTIONS 25 & 26, T.8 N., R.2 E., S.L.B. & M. **SUNRIDGE HIGHLANDS NO. 5**

101

TAXING UNIT: 106


LOTS 158 TO 165  
 IN WEBER COUNTY

SCALE 1" = 100'

PREFIX: 23-101

PAGES 102-106 OMITTED

EXCEPT WHERE OTHERWISE  
 SHOWN ALL LOTS OWNED BY  
 SUNRIDGE INC.

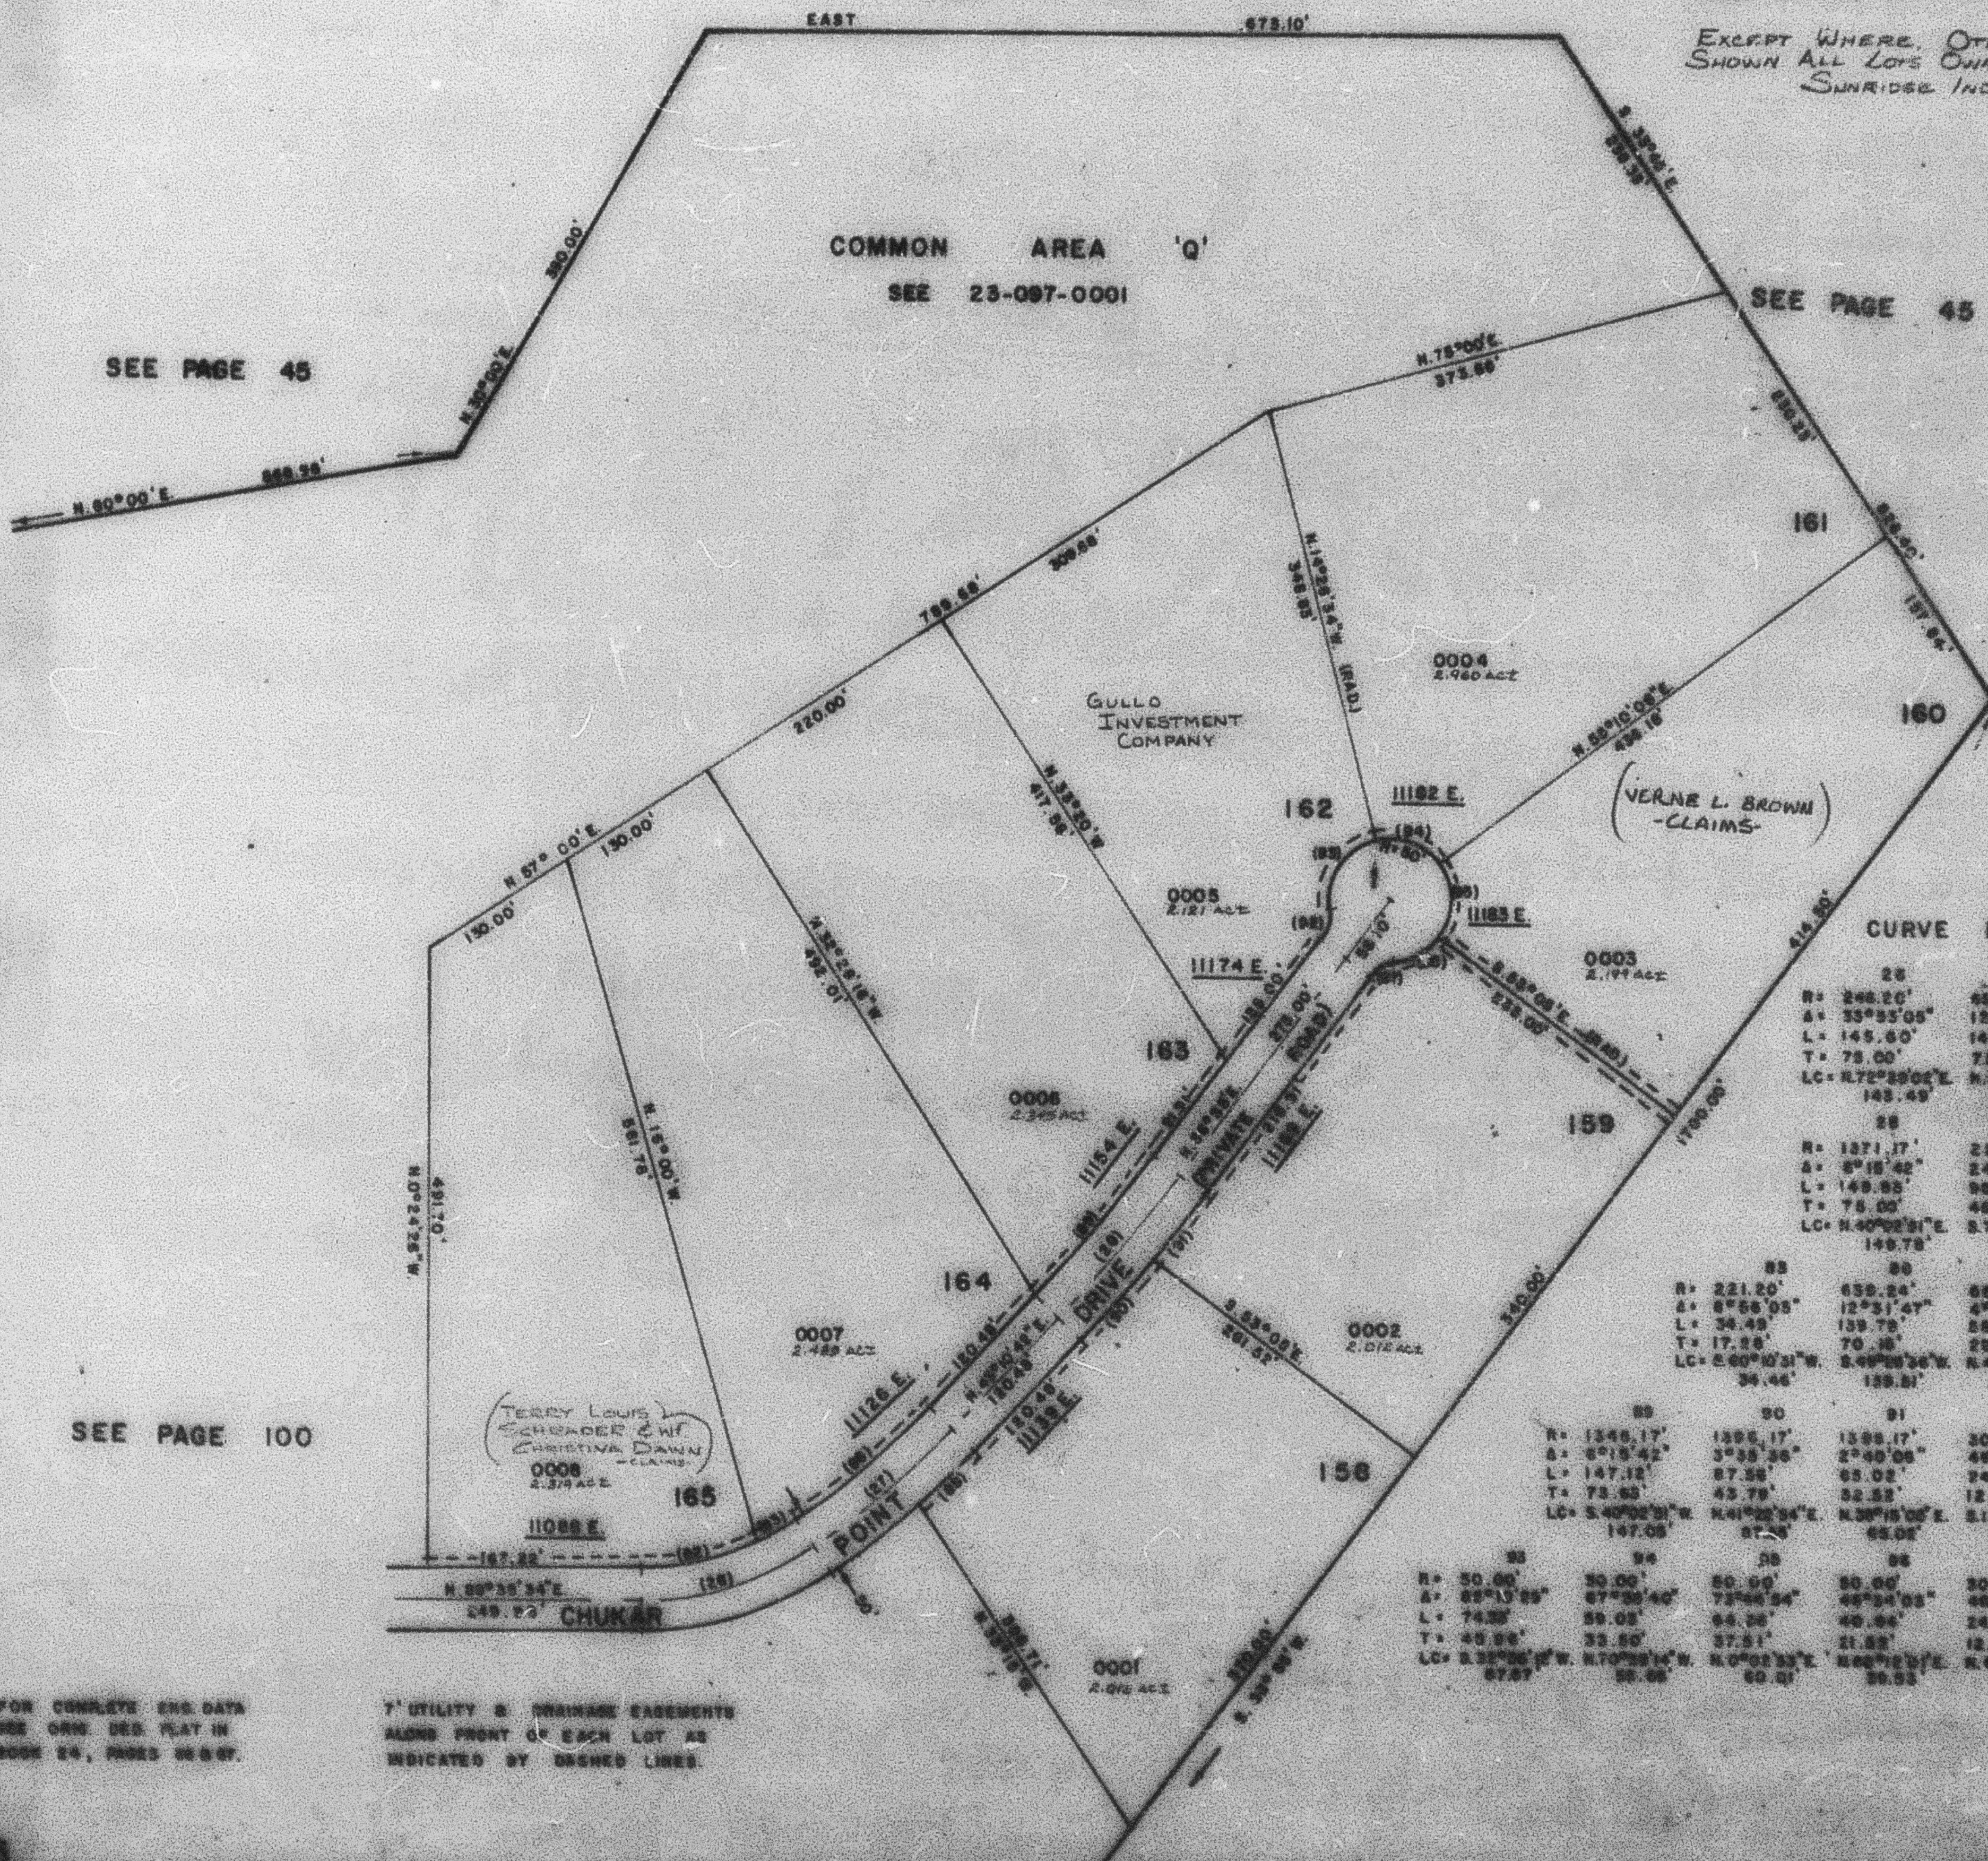

FOR COMPLETE SURV. DATA  
 SEE ORG. SURV. PLAT IN  
 BOOK 24, PAGES 66-67.

UTILITY & DRAINAGE EASEMENTS  
 ALONG FRONT OF EACH LOT AS  
 INDICATED BY DASHED LINES.