

PART OF SECTIONS 25 & 26, T.8 N., R.2 E., S.1. B. & M.
SUNRIDGE HIGHLANDS NO. 5

TAXING UNIT: 58

LOTS 158 TO 165
IN WEBER COUNTY

SCALE 1" = 100'

PREFIX: 23-101


PAGES 102-104 CONT'D

EXCEPT WHERE OTHERWISE
SHOWN ALL LOG CASES BY
SUNCOAST LOG.

SEE PAGE 45

SEE PAGE 45

COMMON AREA 'Q'
SEE 23-097-0001

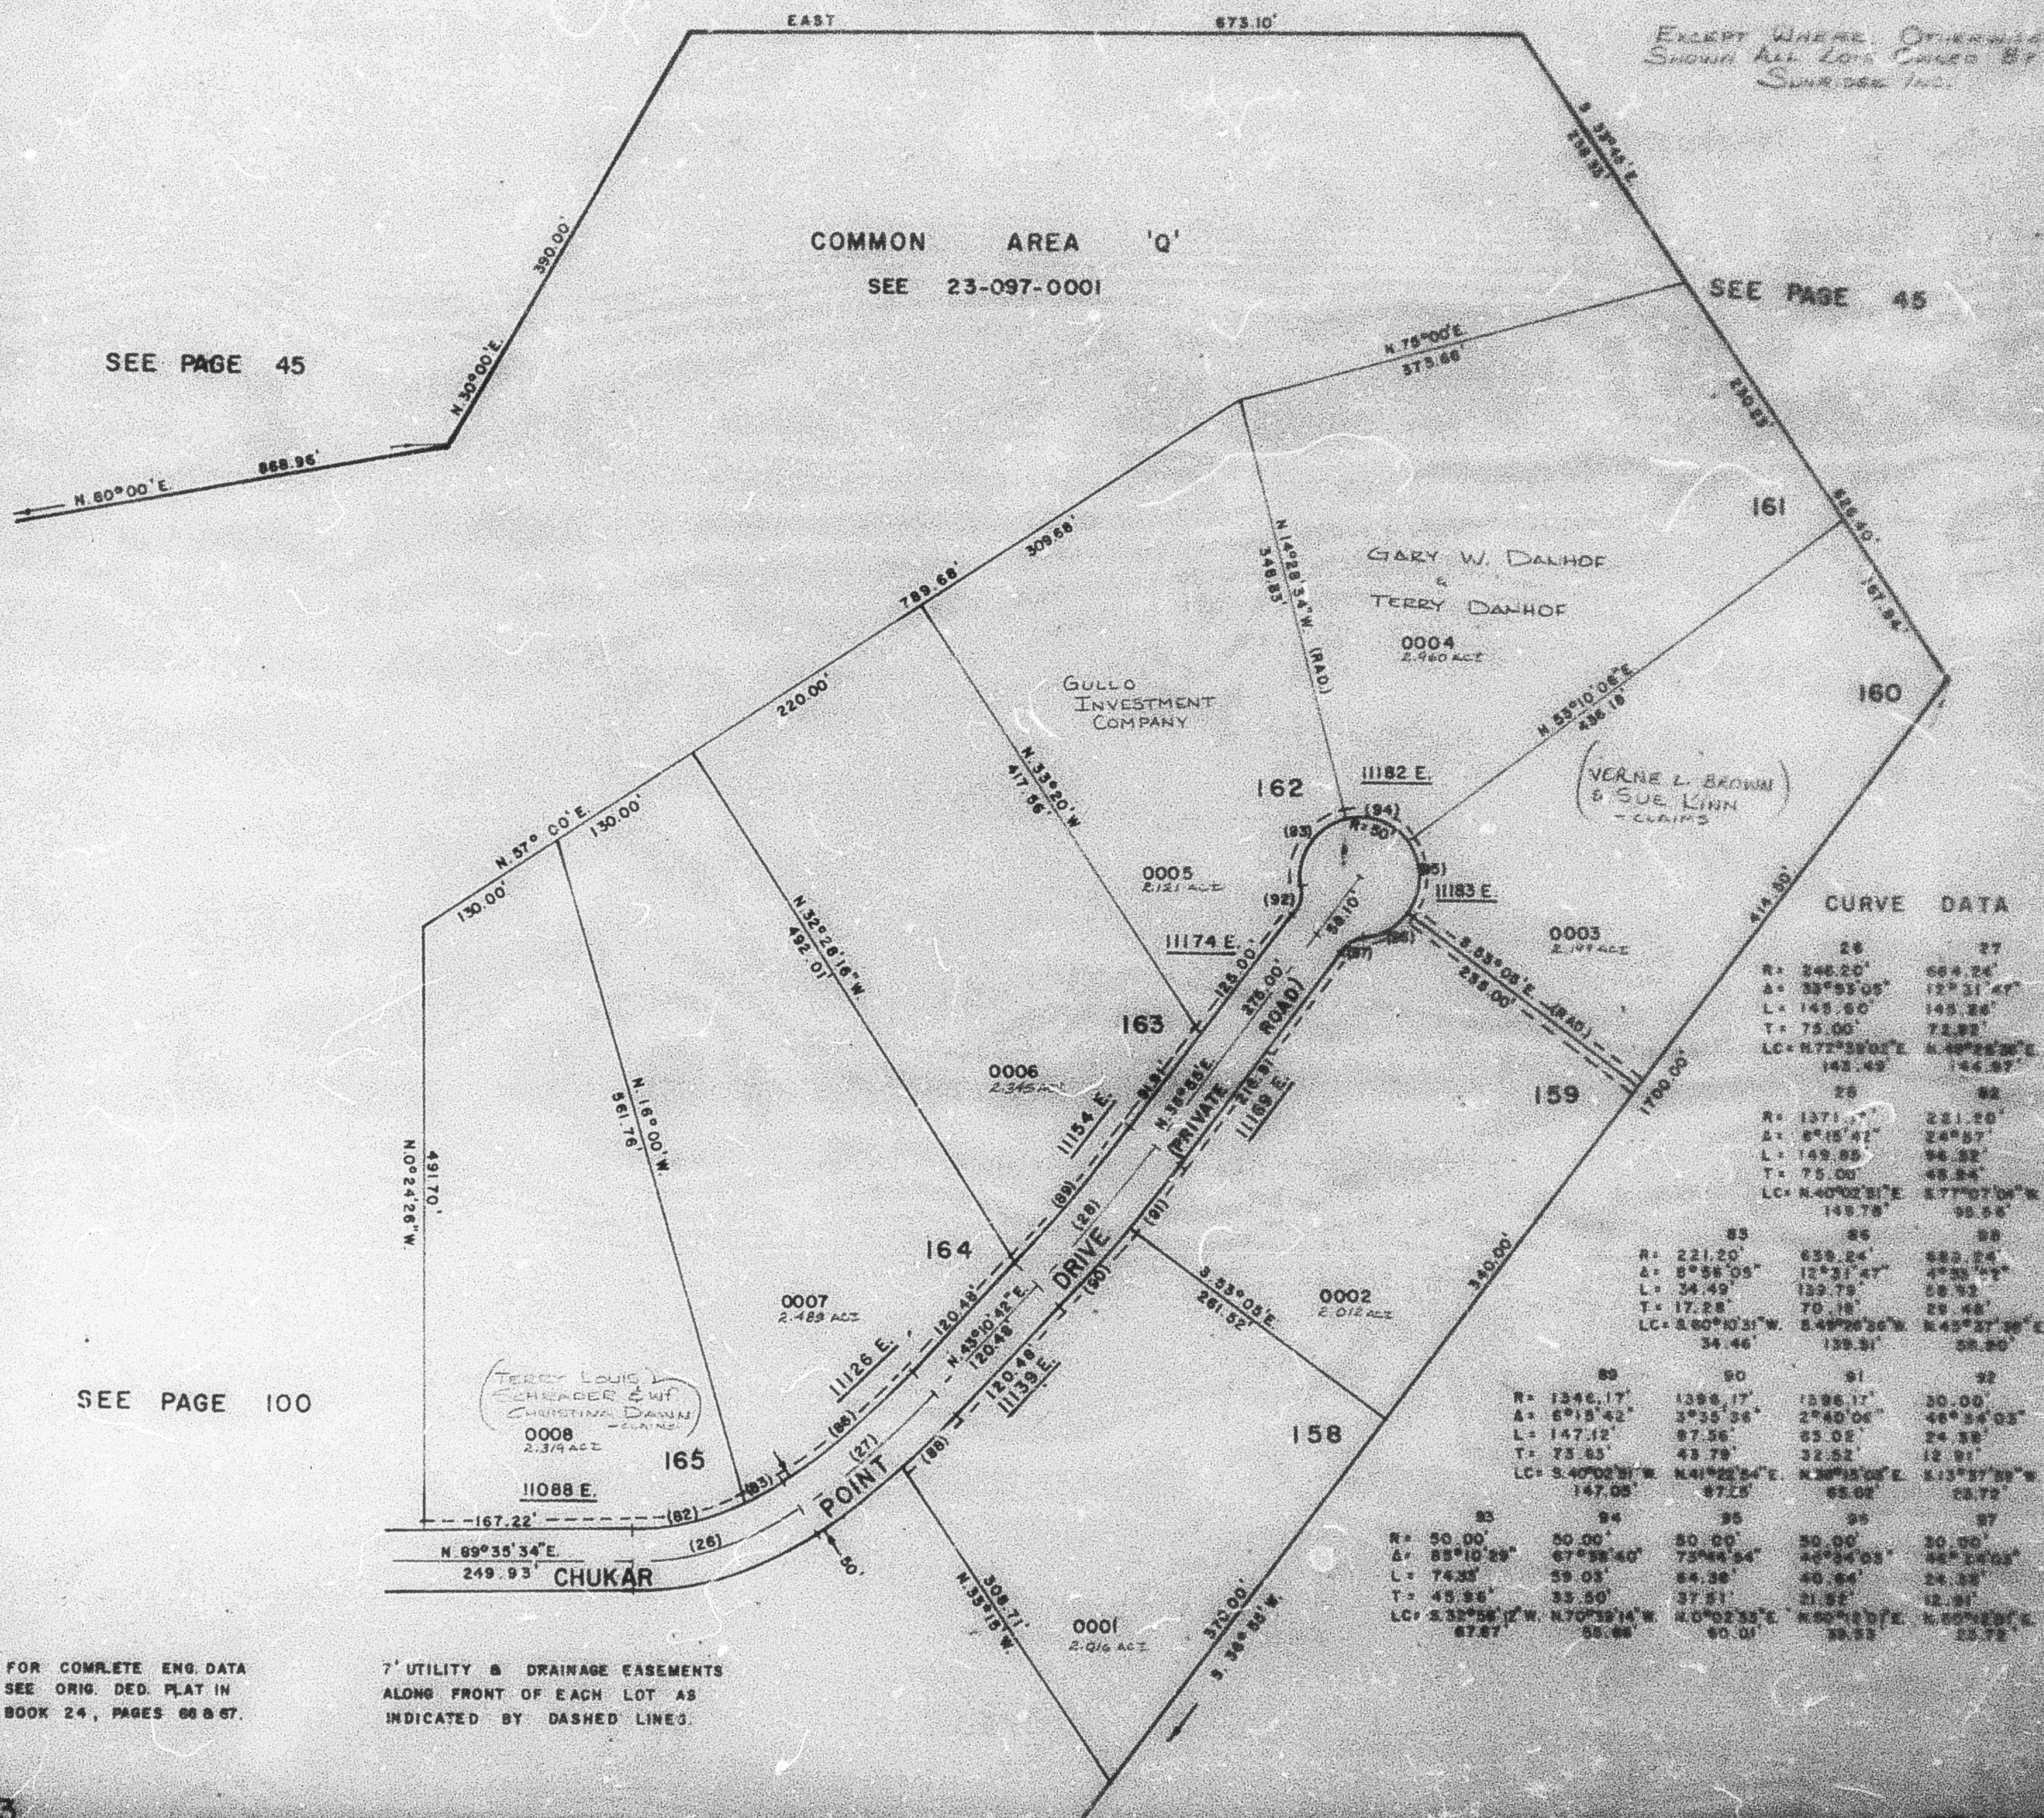

SEE PAGE 100

FOR COMPLETE ENG. DATA
SEE ORIG. DED. PLAT IN
BOOK 24, PAGES 88 & 87.

7' UTILITY & DRAINAGE EASEMENTS
ALONG FRONT OF EACH LOT AS
INDICATED BY DASHED LINE.