

PART OF SEC. 26, T.8N., R.2E., AND SEC. 1, T.7N., R.2E., S.L.B. & M.

108

SUNRIDGE HIGHLANDS NO. 7

A CLUSTER SUMMER HOME SUBDIVISION

LOTS 188 - 198

IN WEBER COUNTY

SCALE 1" = 200'


TAXING UNIT: 58

EXCEPT WHERE OTHERWISE SHOWN ALL LOTS OWNED BY SUNRIDGE, INC.

SEE PAGE 45

SEE PAGE 45

SEE PAGE 45

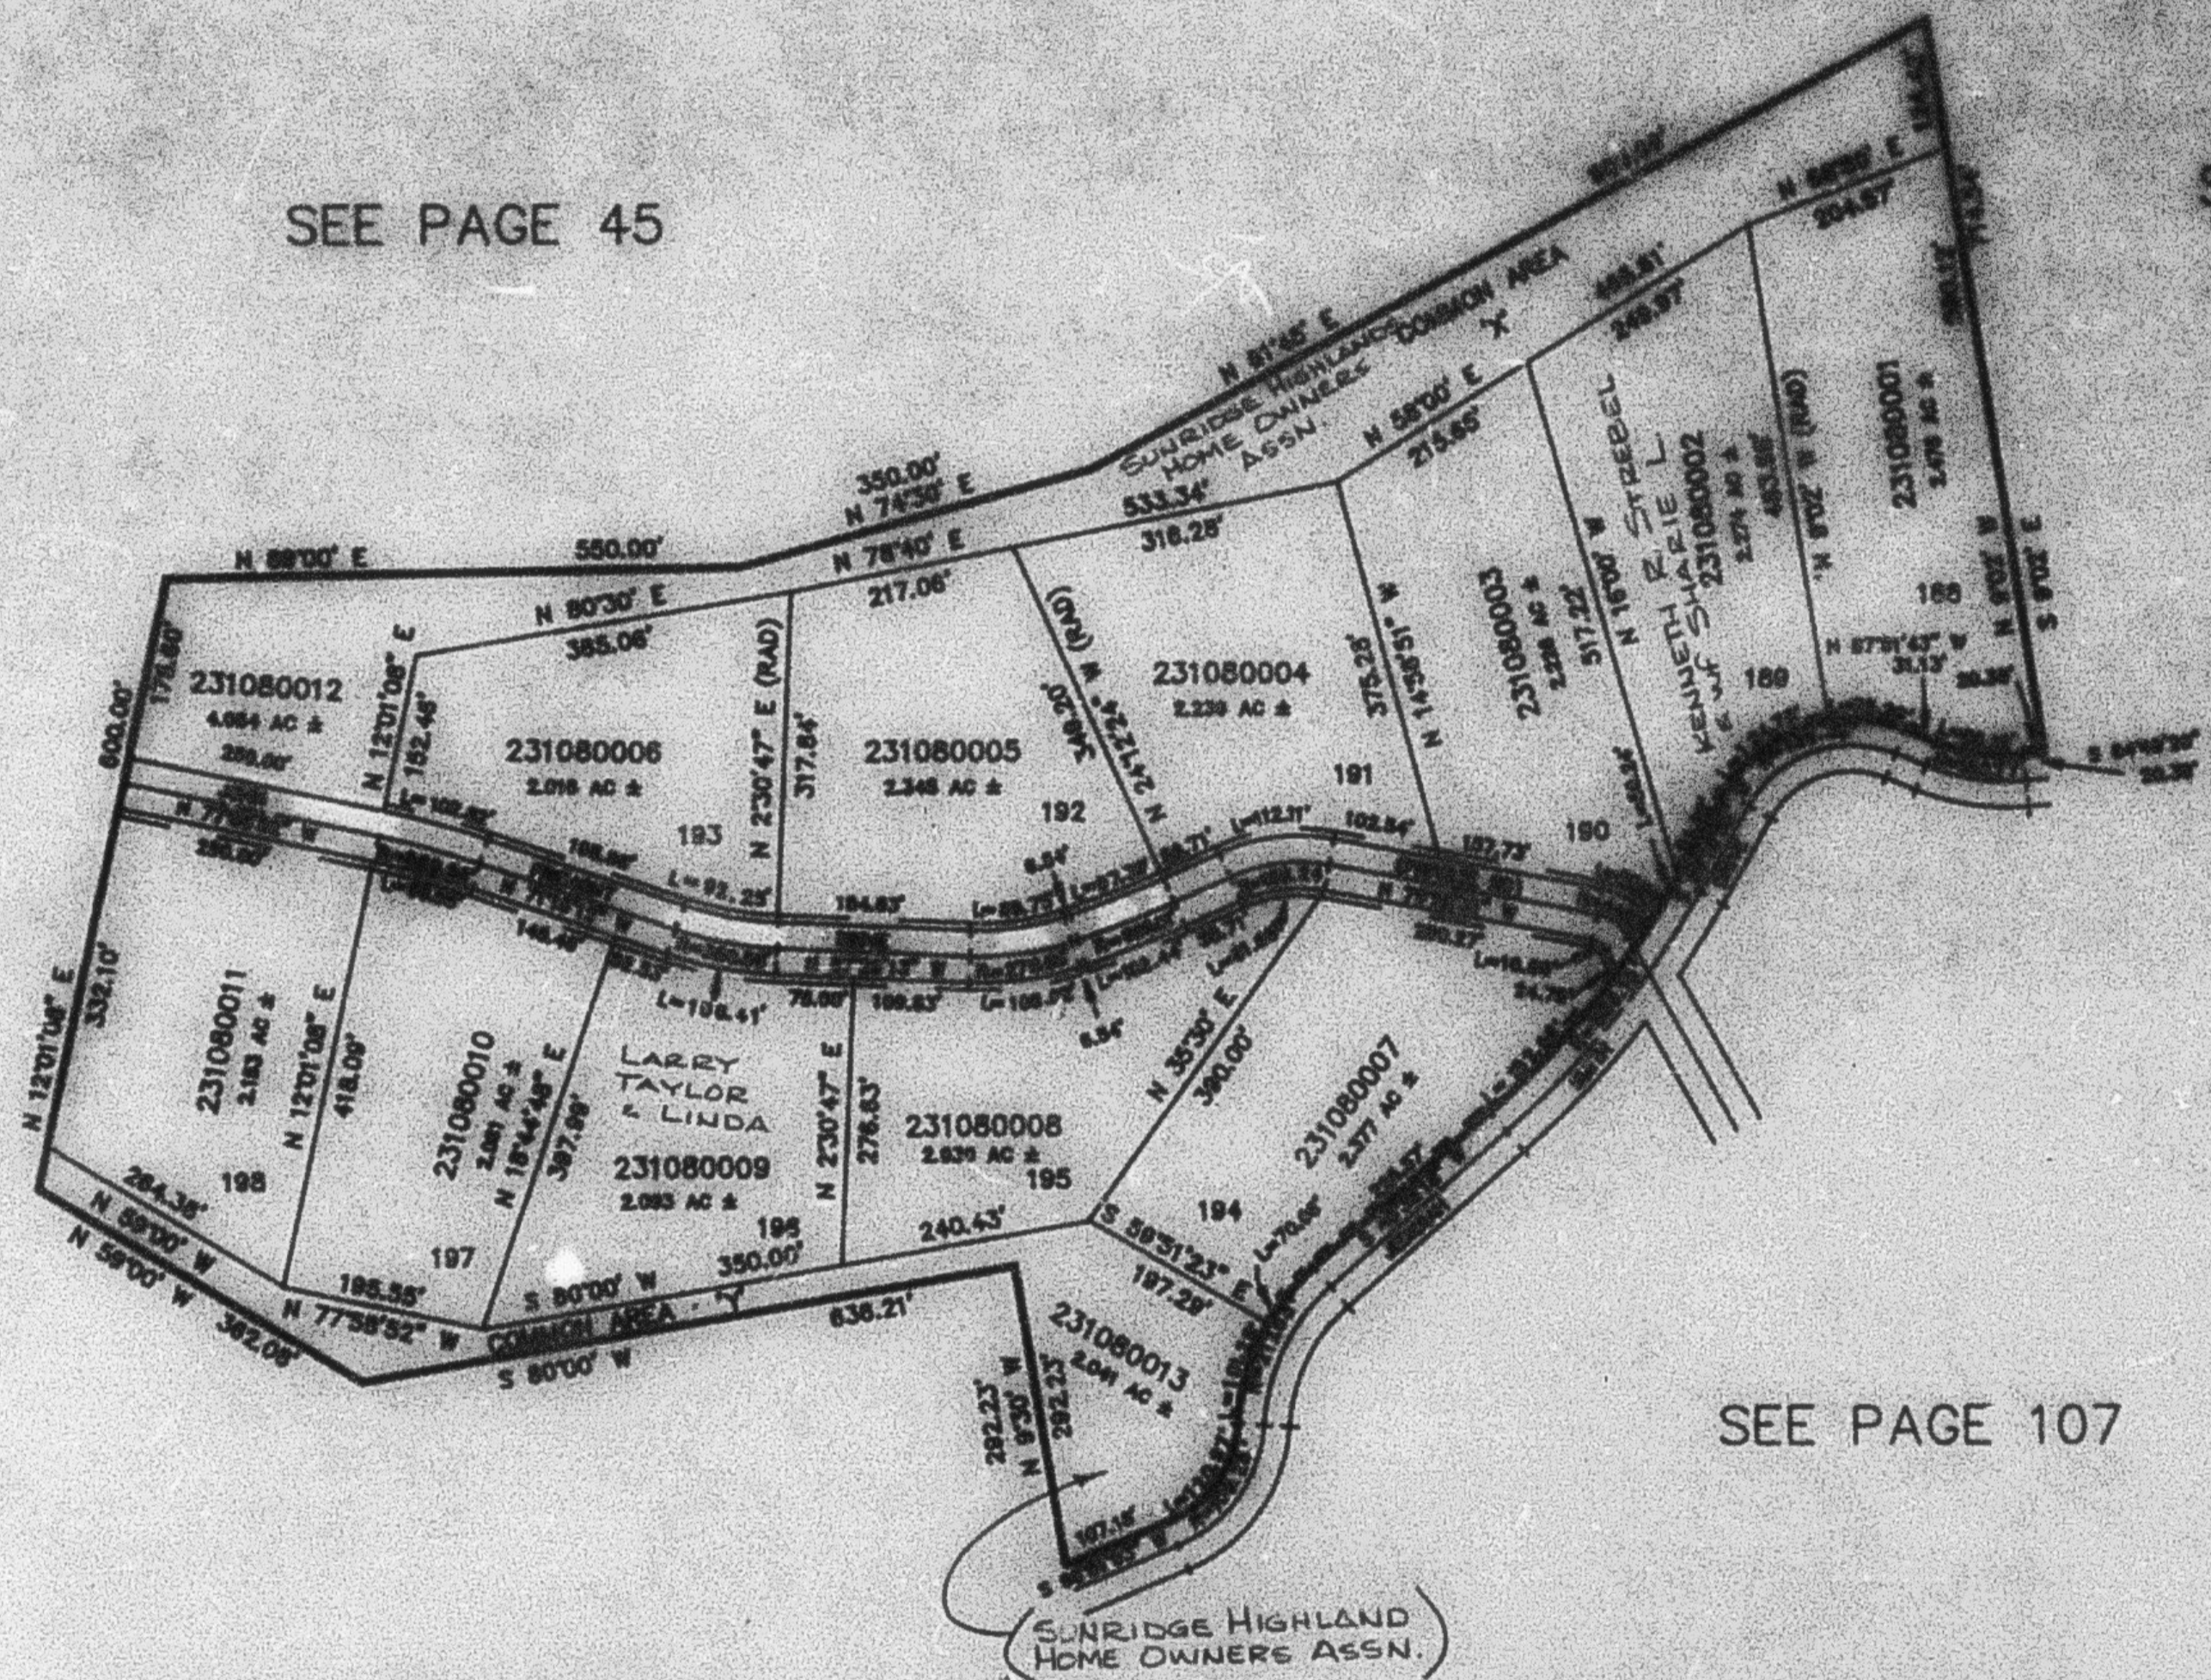

SEE PAGE 107

SEE PAGE 45

7' UTILITY & DRAINAGE EASEMENTS EACH SIDE OF PROPERTY LINE AS INDICATED BY DASHED LINES, EXCEPT AS OTHERWISE SHOWN.

FOR COMPLETE ENG DATA SEE BOOK 33, PAGES 63 & 64 OF RECORDS.