

PART OF SEC. 26 AND 35, T.8N., R.2E., S.L.B. & M.
SUNRIDGE HIGHLANDS NO. 9
 A CLUSTER SUMMER HOME SUBDIVISION

IN WEBER COUNTY
 SCALE 1" = 200'

TAXING UNIT: 58

111

UNLESS OTHERWISE SHOWN
 ALL LOTS OWNED BY
 SUNRIDGE INC.

SEE PAGE 45


SEE PAGE 110

SUNRIDGE HIGHLANDS HOMEOWNERS
 ASSN.

231110013
 51.00 AC ±

COMMON AREA 'CC'

SEE PAGE 79

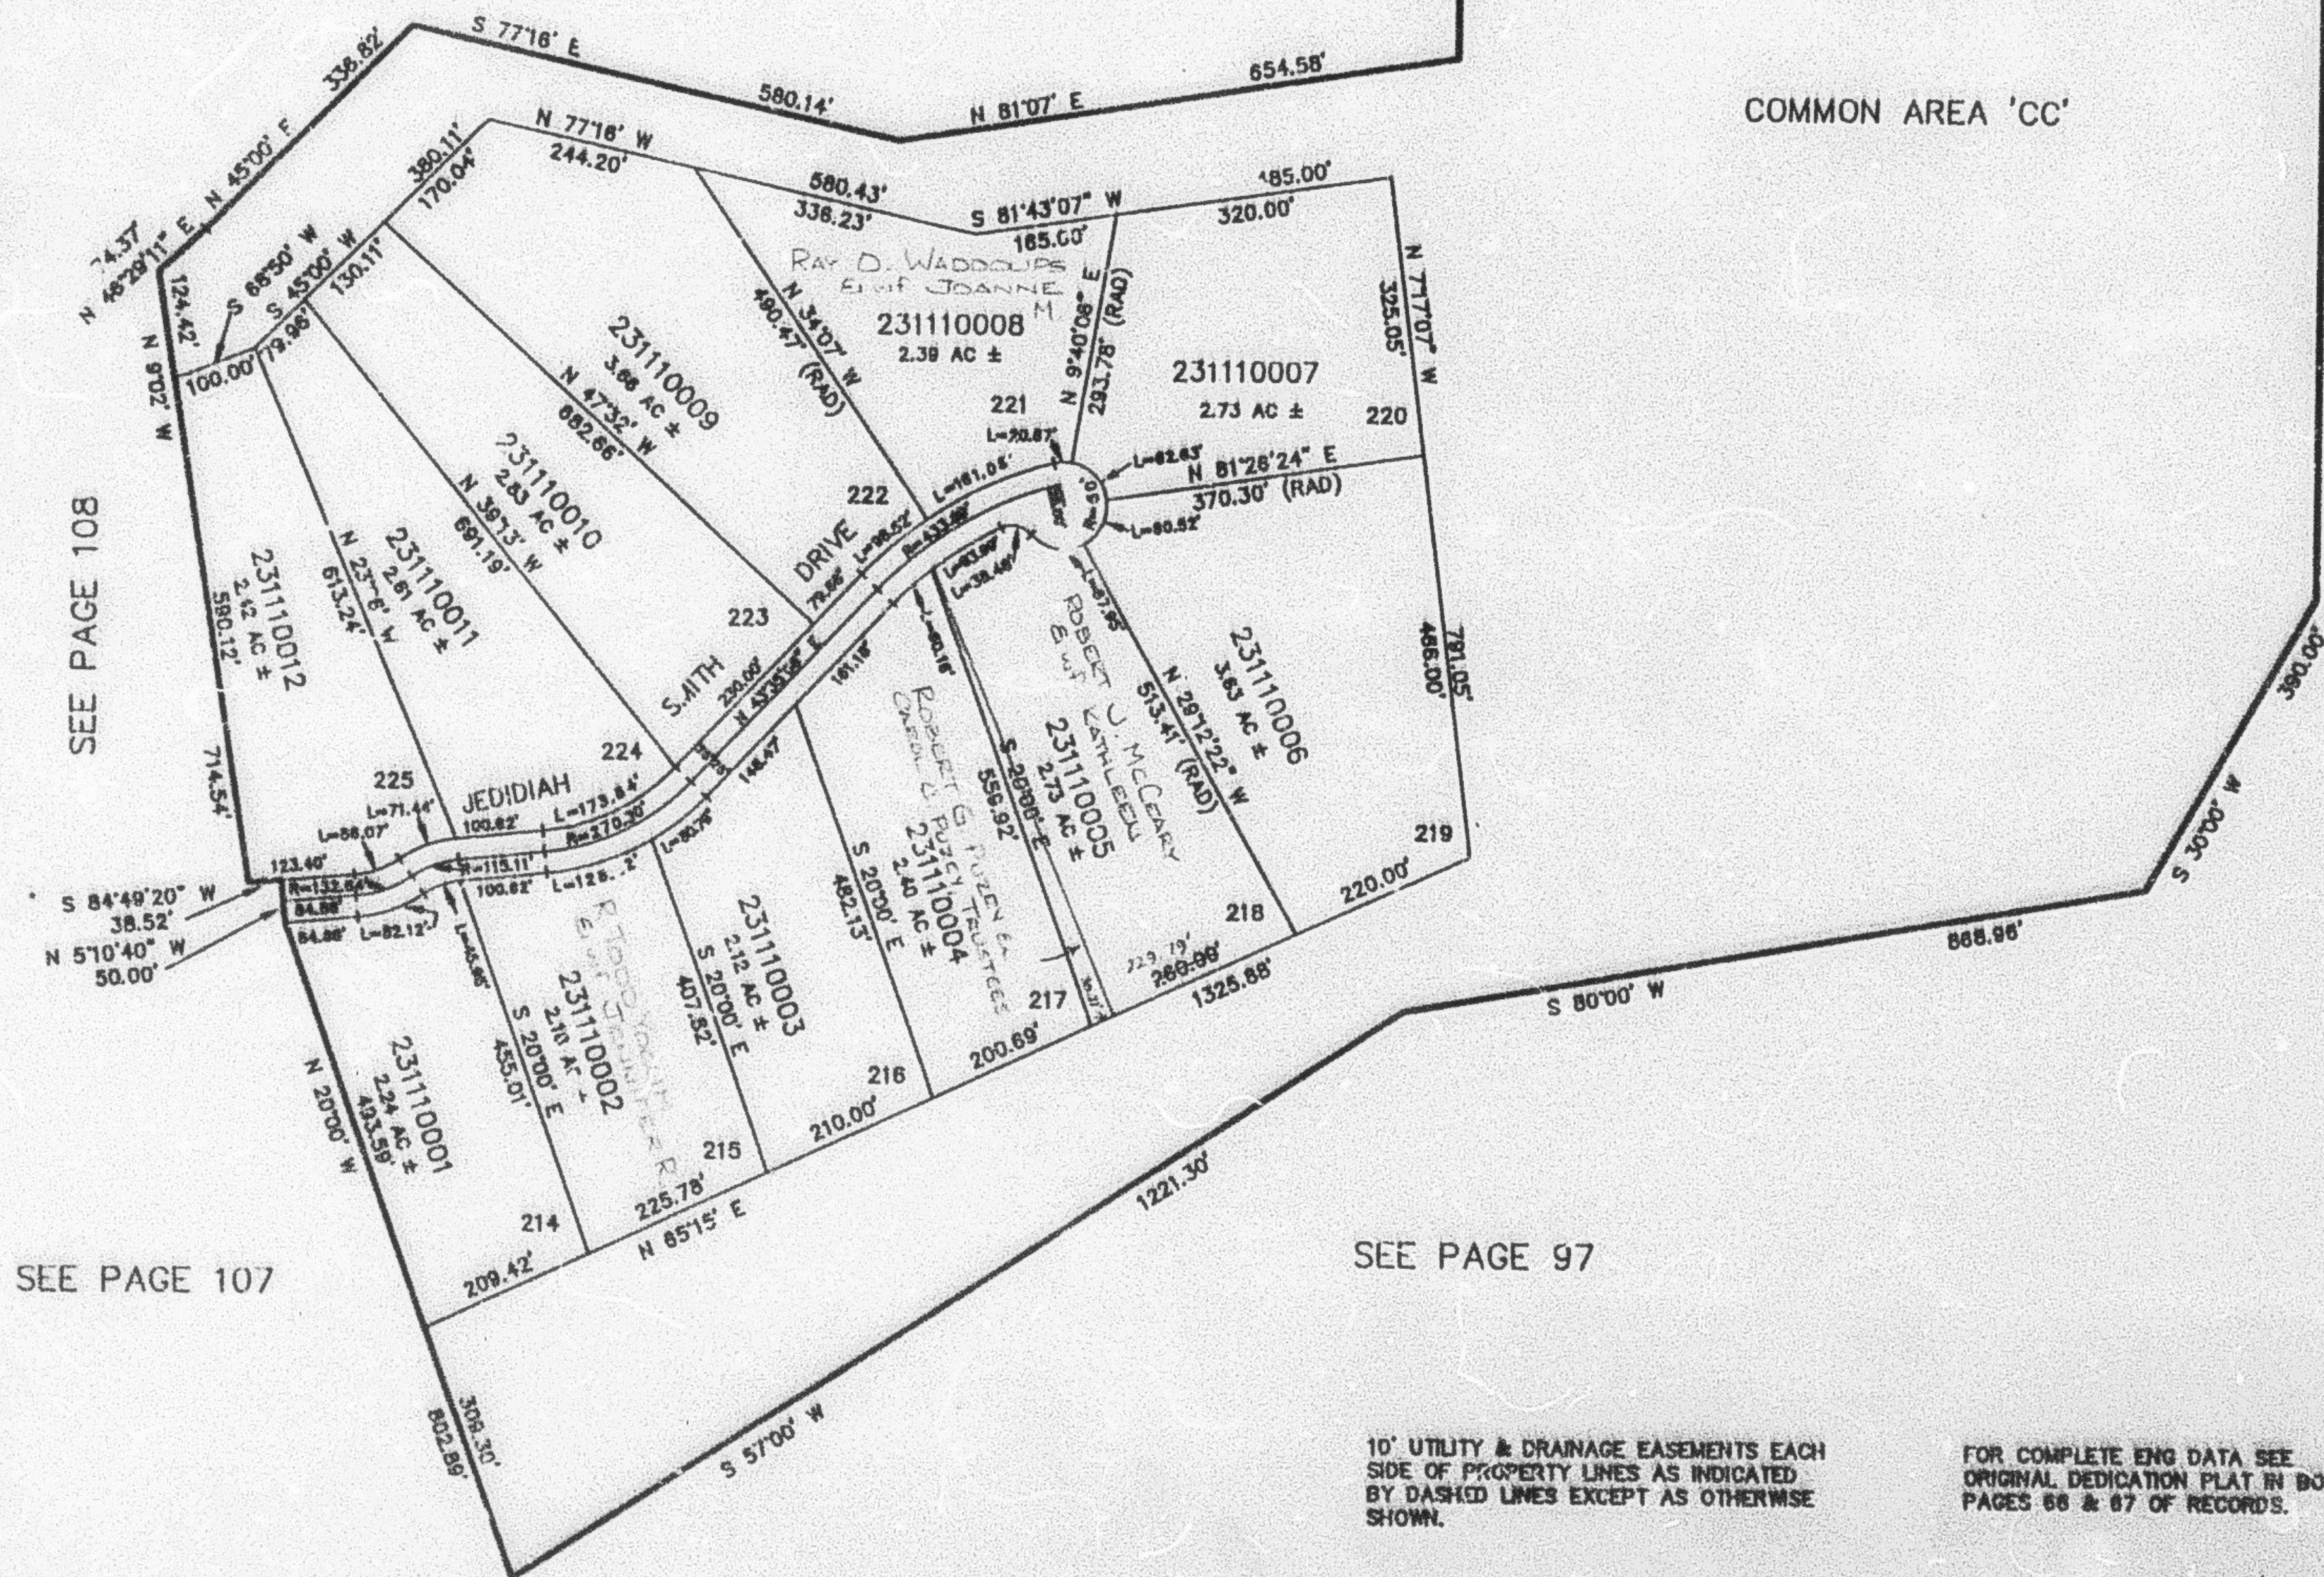

SEE PAGE 97

10' UTILITY & DRAINAGE EASEMENTS EACH
 SIDE OF PROPERTY LINES AS INDICATED
 BY DASHED LINES EXCEPT AS OTHERWISE
 SHOWN.

FOR COMPLETE ENG DATA SEE
 ORIGINAL DEDICATION PLAT IN BOOK 32,
 PAGES 66 & 67 OF RECORDS.