


PART OF SEC. 26 AND 35, T.8N., R.2E., S.L.B. & M.  
**SUNRIDGE HIGHLANDS NO. 9**  
A CLUSTER SUMMER HOME SUBDIVISION

IN WEBER COUNTY  
SCALE 1" = 200'

TAXING UNIT: 58

SEE PAGE 45

SEE PAGE 110

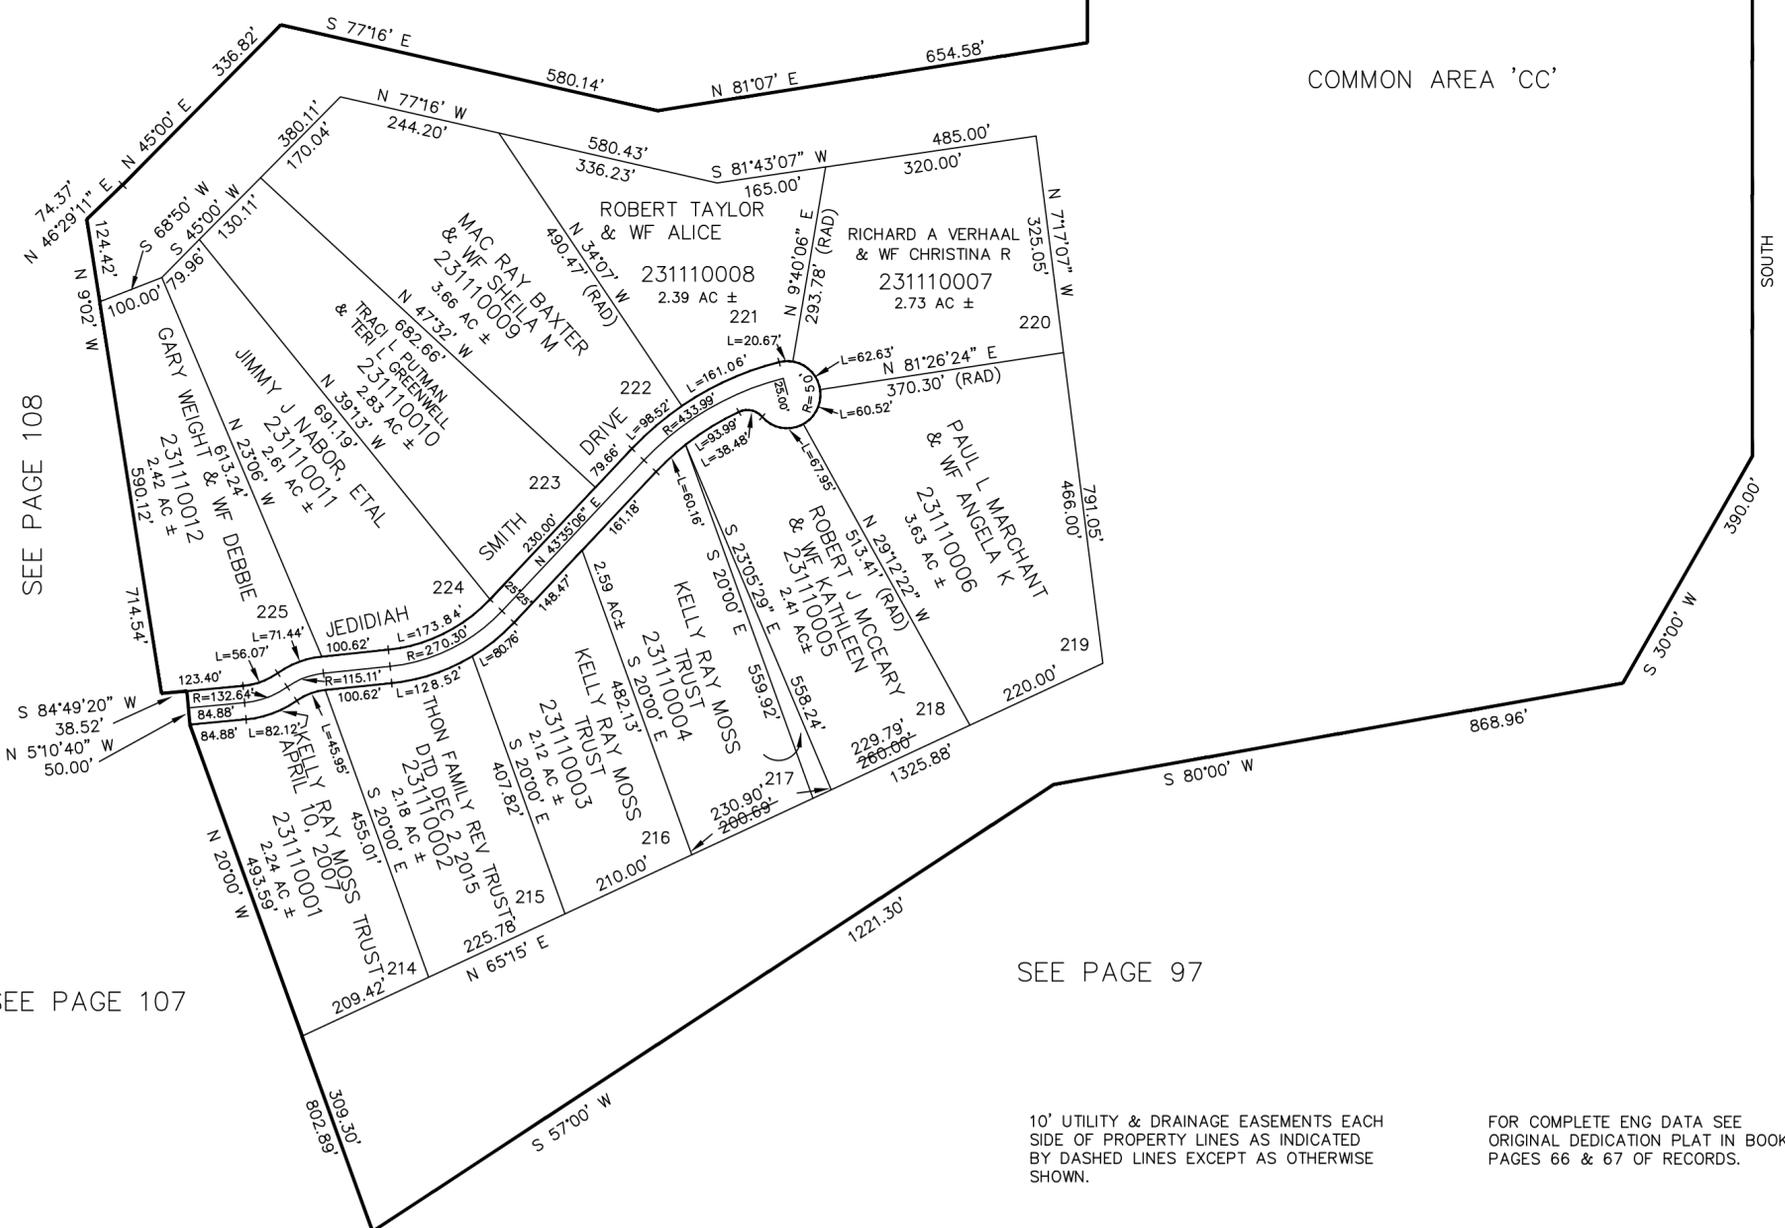

SEE PAGE 97

10' UTILITY & DRAINAGE EASEMENTS EACH  
SIDE OF PROPERTY LINES AS INDICATED  
BY DASHED LINES EXCEPT AS OTHERWISE  
SHOWN.

FOR COMPLETE ENG DATA SEE  
ORIGINAL DEDICATION PLAT IN BOOK 32,  
PAGES 66 & 67 OF RECORDS.