

# SUNRIDGE HIGHLANDS NO. 4

A CLUSTER SUMMER HOME SUBDIVISION  
IN WEBER COUNTY SCALE 1" = 200'


TAXING UNIT: 58

SEE PAGE 112

SEE PAGE 45

SEE PAGE 97

SEE PAGE 12

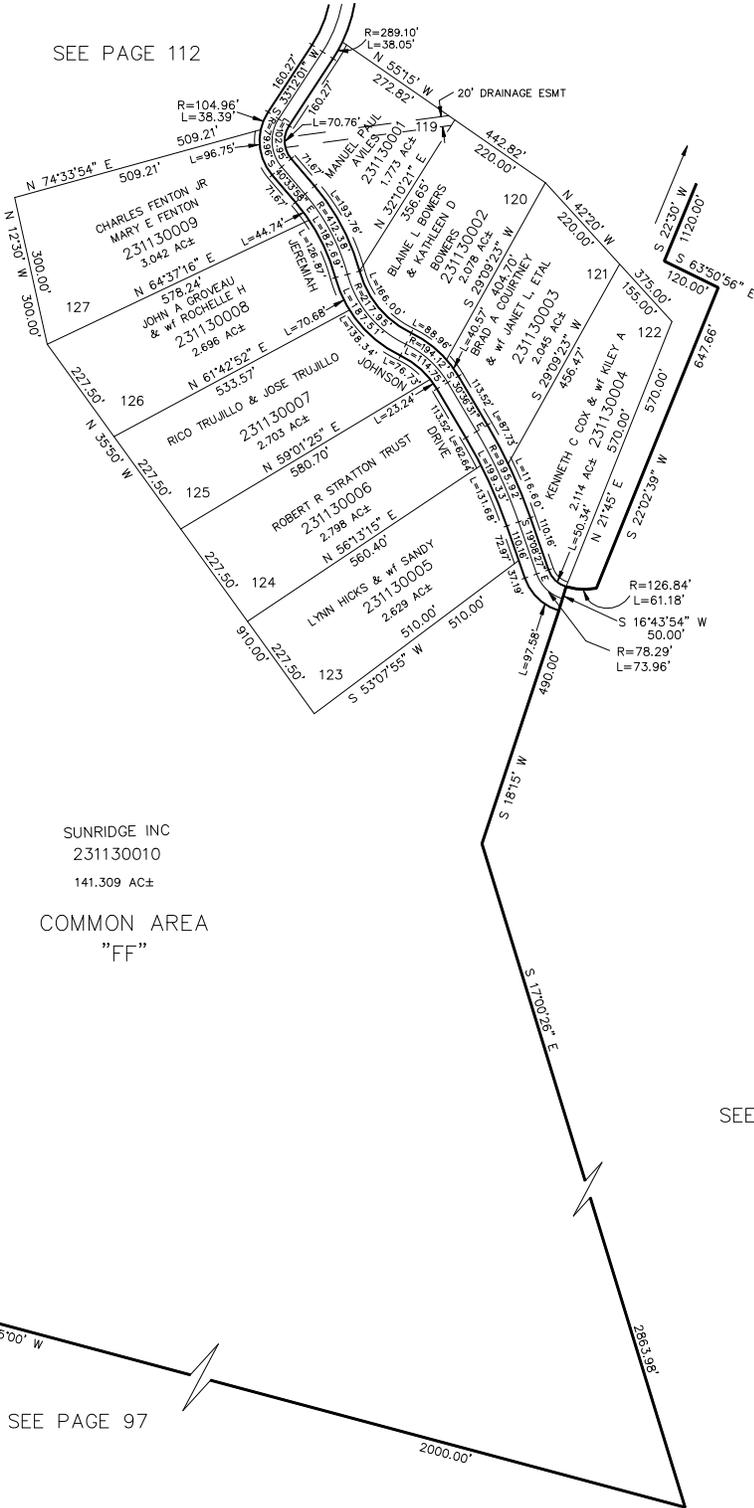

SUNRIDGE INC  
231130010  
141.309 AC±  
COMMON AREA  
"FF"

FOR COMPLETE ENG DATA SEE  
ORIGINAL DEDICATION PLAT IN  
BOOK 34, PAGES 51 & 52  
OF RECORDS.

10' UTILITY & DRAINAGE EASEMENTS EACH  
SIDE OF PROPERTY LINES AS INDICATED  
BY DASHED LINES EXCEPT AS OTHERWISE  
SHOWN.

SEE PAGE 97