


PART OF THE NW 1/4, SEC. 33, T.7N., R.3E., S.L.B. & M.  
**KATHY PARK SUBDIVISION**

114

TAXING UNIT: 58

IN WEBER COUNTY  
 SCALE 1" = 100'

SEE PAGE 15

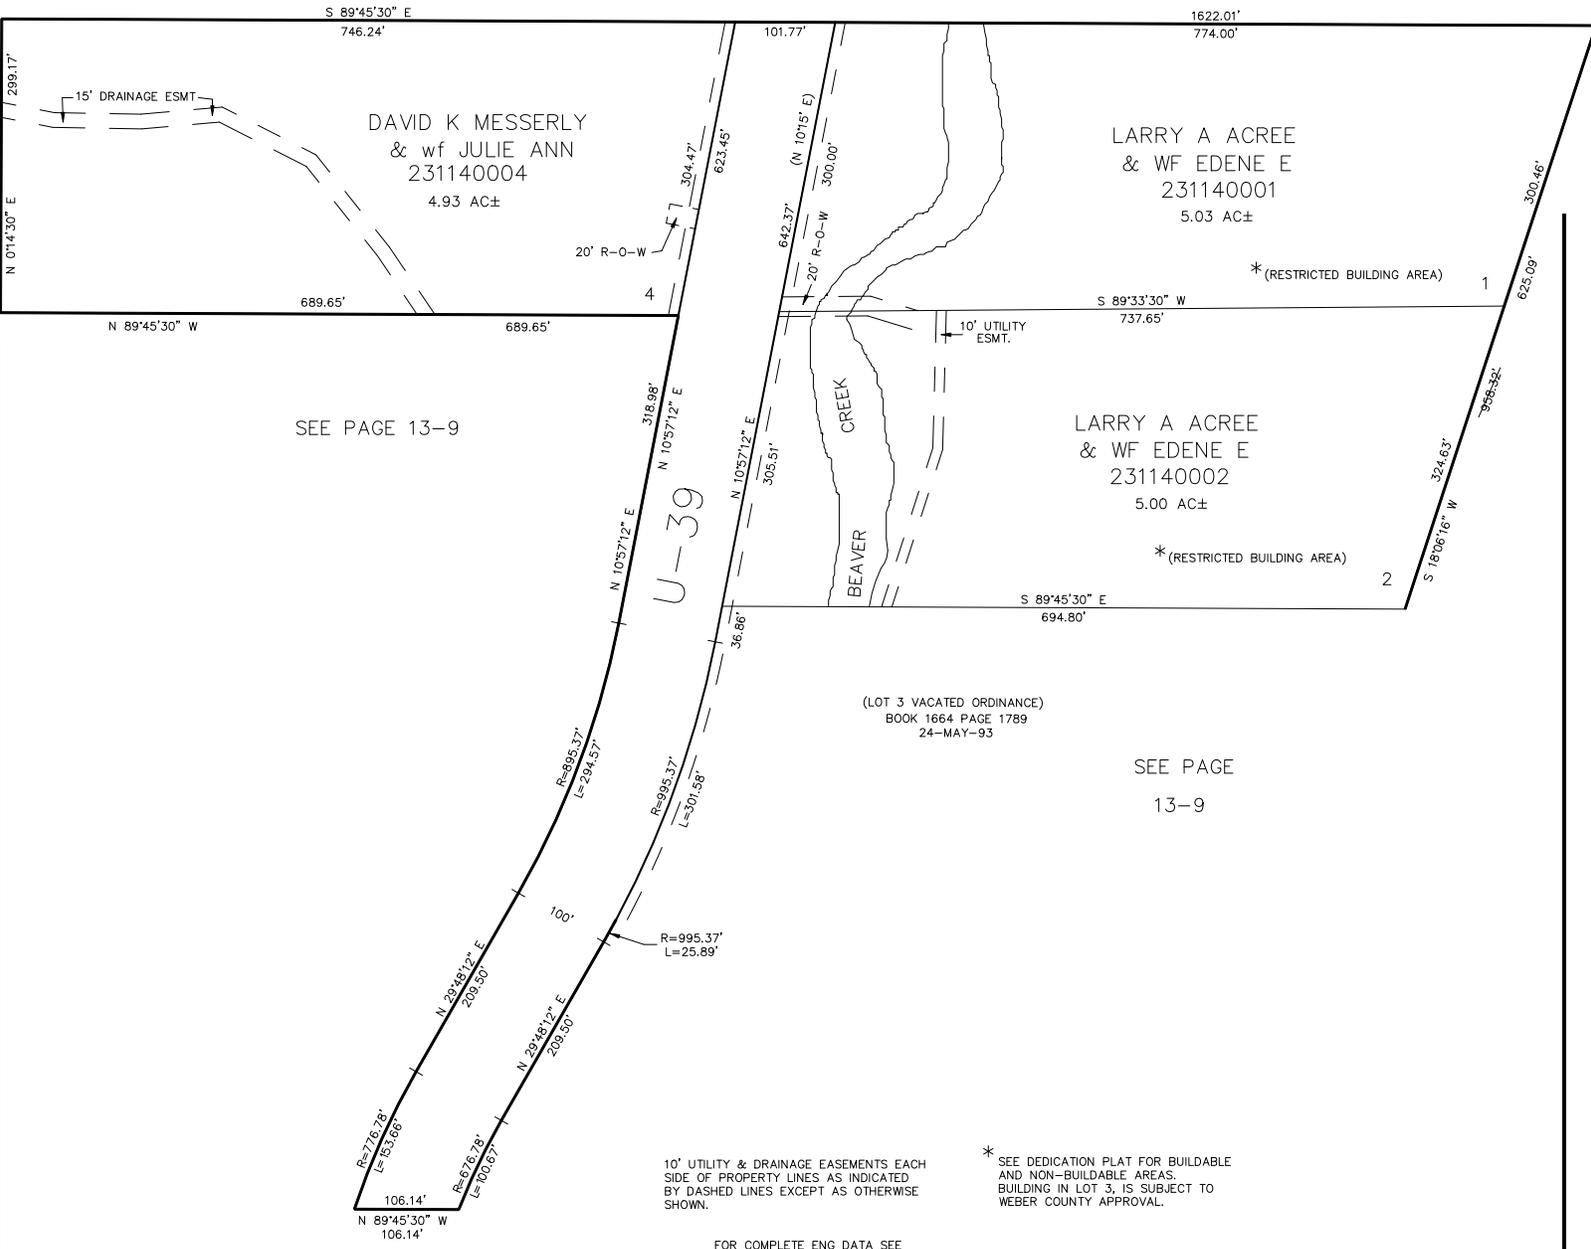

SEE PAGE 13-9

SEE PAGE  
 13-9

10' UTILITY & DRAINAGE EASEMENTS EACH  
 SIDE OF PROPERTY LINES AS INDICATED  
 BY DASHED LINES EXCEPT AS OTHERWISE  
 SHOWN.

\* SEE DEDICATION PLAT FOR BUILDABLE  
 AND NON-BUILDABLE AREAS.  
 BUILDING IN LOT 3, IS SUBJECT TO  
 WEBER COUNTY APPROVAL.

FOR COMPLETE ENG DATA SEE  
 ORIGINAL DEDICATION PLAT IN  
 BOOK 35, PAGE 50 OF RECORDS.