

PART OF THE NW 1/4, SEC. 33, T.7N., R.3E., S.L.B. & M.

114


KATHY PARK SUBDIVISION

IN WEBER COUNTY

SCALE 1" = 100'

TAXING UNIT: 58

SEE PAGE 15

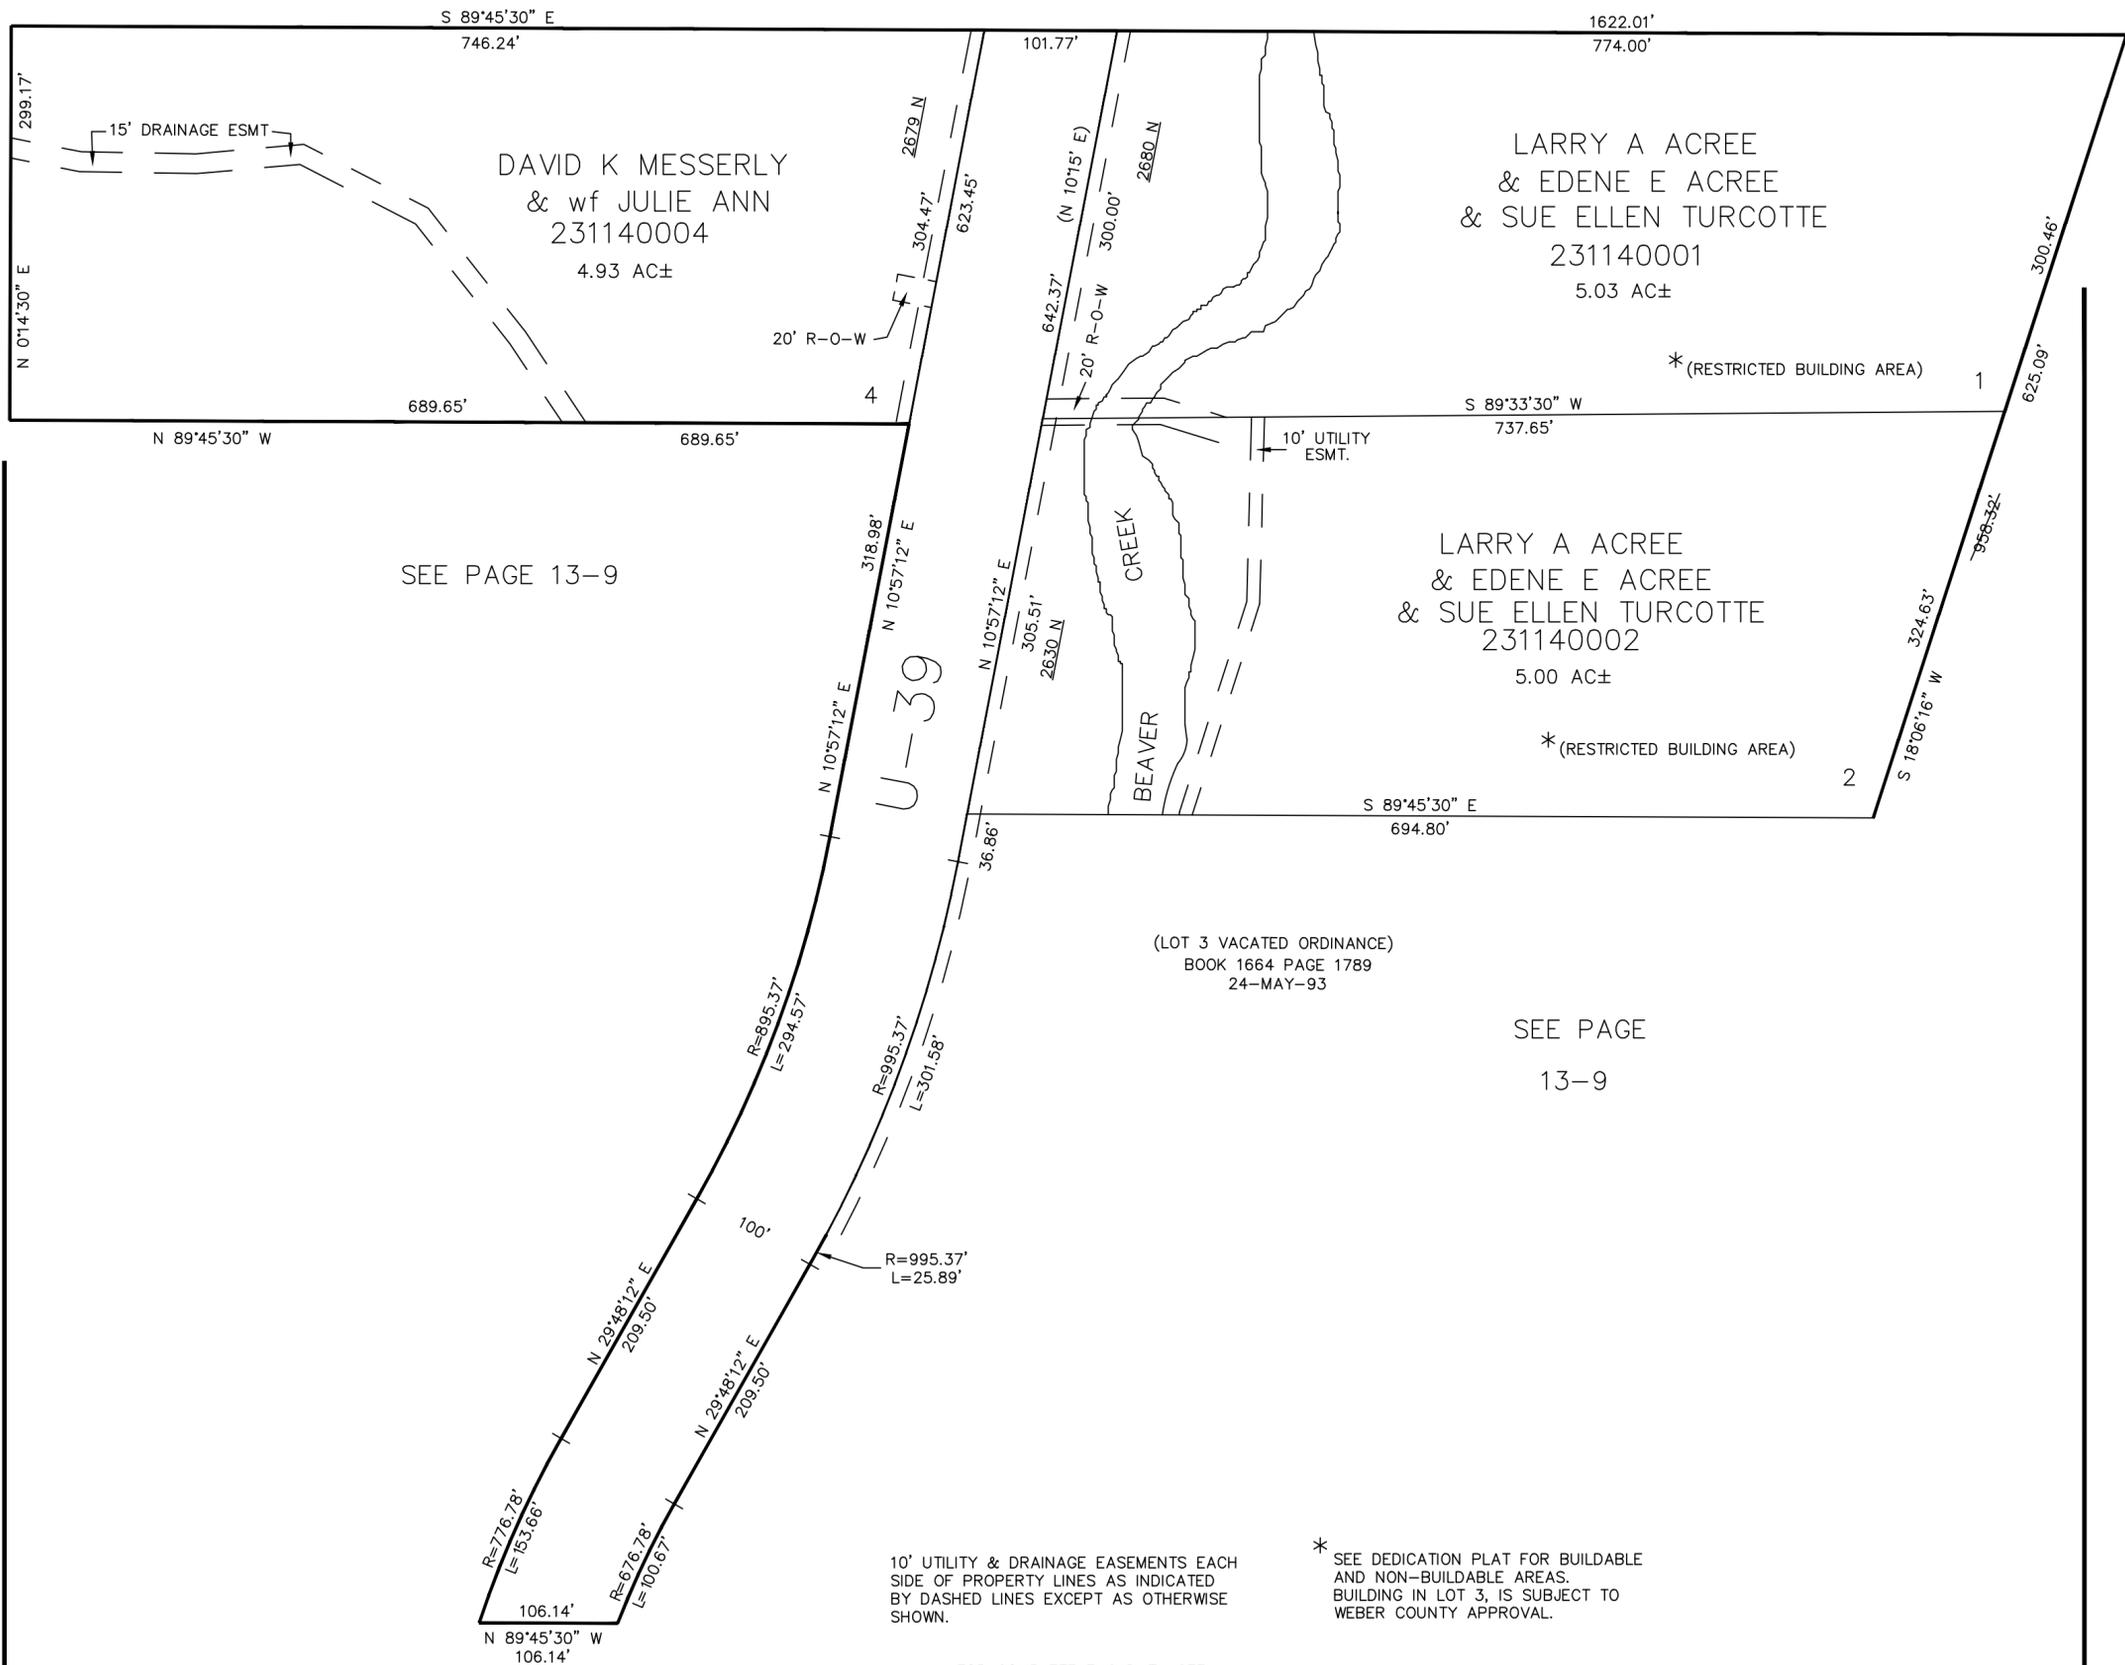

SEE PAGE 13-9

(LOT 3 VACATED ORDINANCE)
BOOK 1664 PAGE 1789
24-MAY-93

SEE PAGE
13-9

10' UTILITY & DRAINAGE EASEMENTS EACH
SIDE OF PROPERTY LINES AS INDICATED
BY DASHED LINES EXCEPT AS OTHERWISE
SHOWN.

* SEE DEDICATION PLAT FOR BUILDABLE
AND NON-BUILDABLE AREAS.
BUILDING IN LOT 3, IS SUBJECT TO
WEBER COUNTY APPROVAL.

FOR COMPLETE ENG DATA SEE
ORIGINAL DEDICATION PLAT IN
BOOK 35, PAGE 50 OF RECORDS.