


SUNRIDGE HIGHLANDS NO. 10

A CLUSTER SUMMER HOME SUBDIVISION

TAXING UNIT: 58

IN WEBER COUNTY

SCALE 1" = 100'

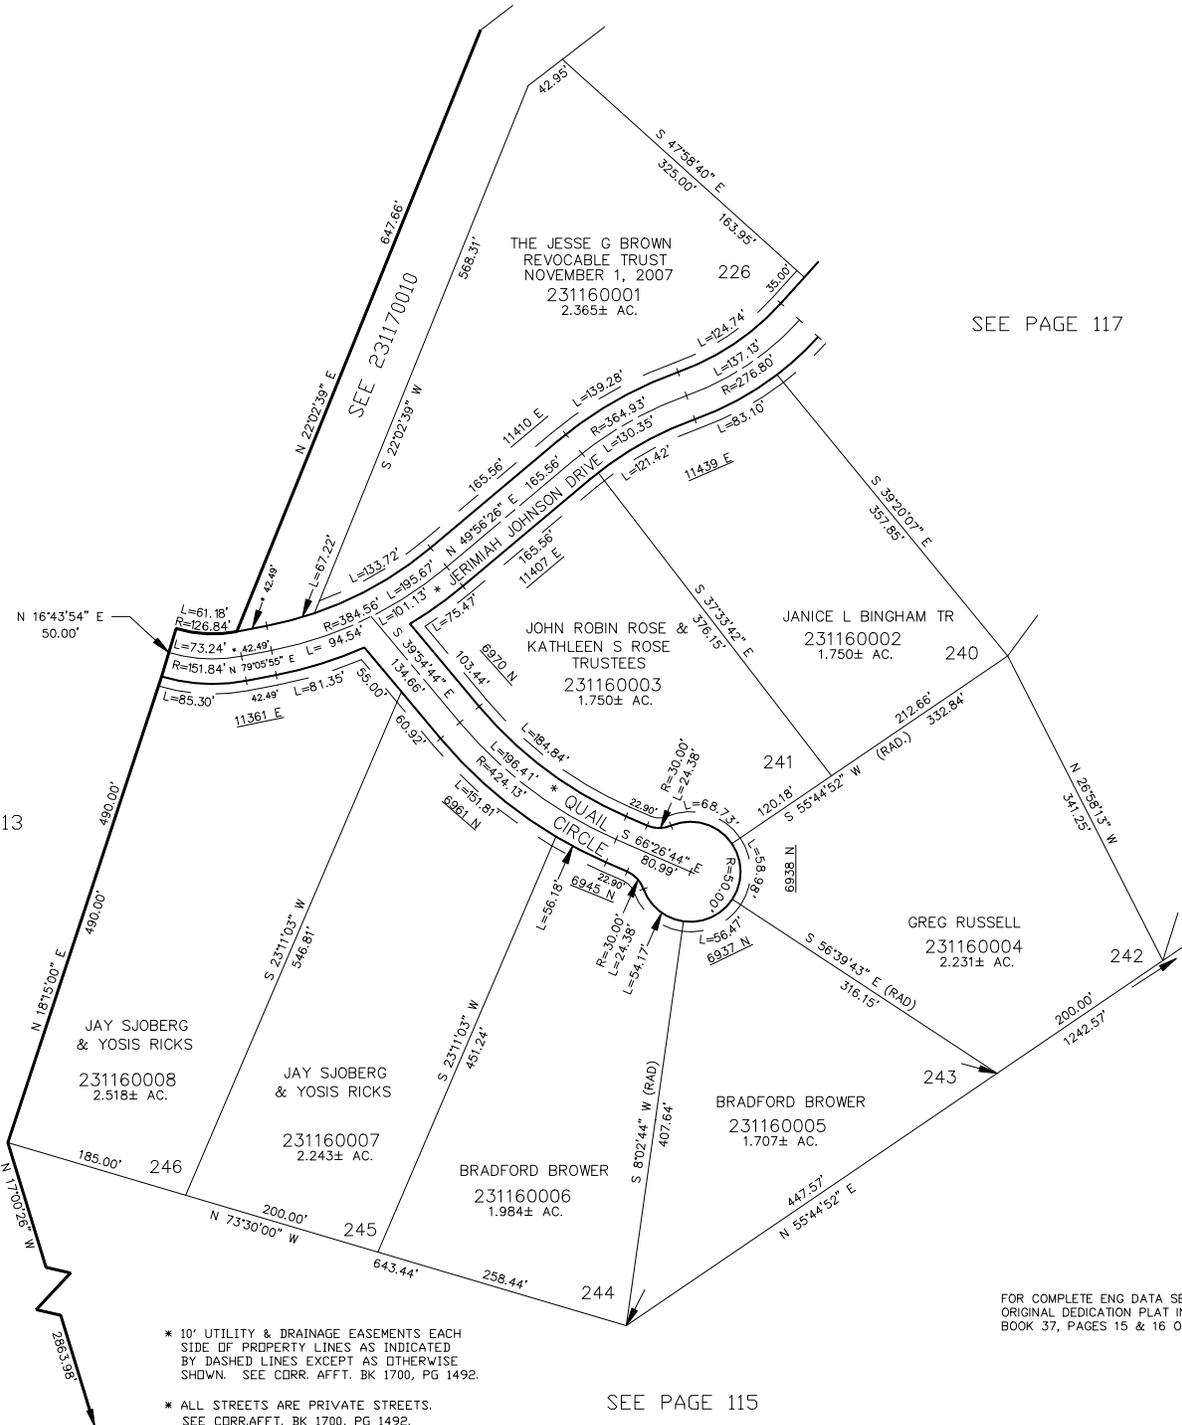

SEE PAGE 117

SEE PAGE 113

SEE PAGE 115

* 10' UTILITY & DRAINAGE EASEMENTS EACH SIDE OF PROPERTY LINES AS INDICATED BY DASHED LINES EXCEPT AS OTHERWISE SHOWN. SEE CDRR. AFFT. BK 1700, PG 1492.

* ALL STREETS ARE PRIVATE STREETS. SEE CDRR. AFFT. BK 1700, PG 1492.

FOR COMPLETE ENG DATA SEE ORIGINAL DEDICATION PLAT IN BOOK 37, PAGES 15 & 16 OF RECORDS.