

PART OF SEC. 35 & 36, T.8N., R.2E., & SEC. 1, T.7N, R.2E, S.L.B. & M.
SUNRIDGE HIGHLANDS NO. 10
 A CLUSTER SUMMER HOME SUBDIVISION

TAXING UNIT: 58

IN WEBER COUNTY

SCALE 1" = 100'

SEE PAGE 115


SEE PAGE 87

SEE PAGE 118

SEE PAGE 113

SEE PAGE 116

SEE PAGE 115

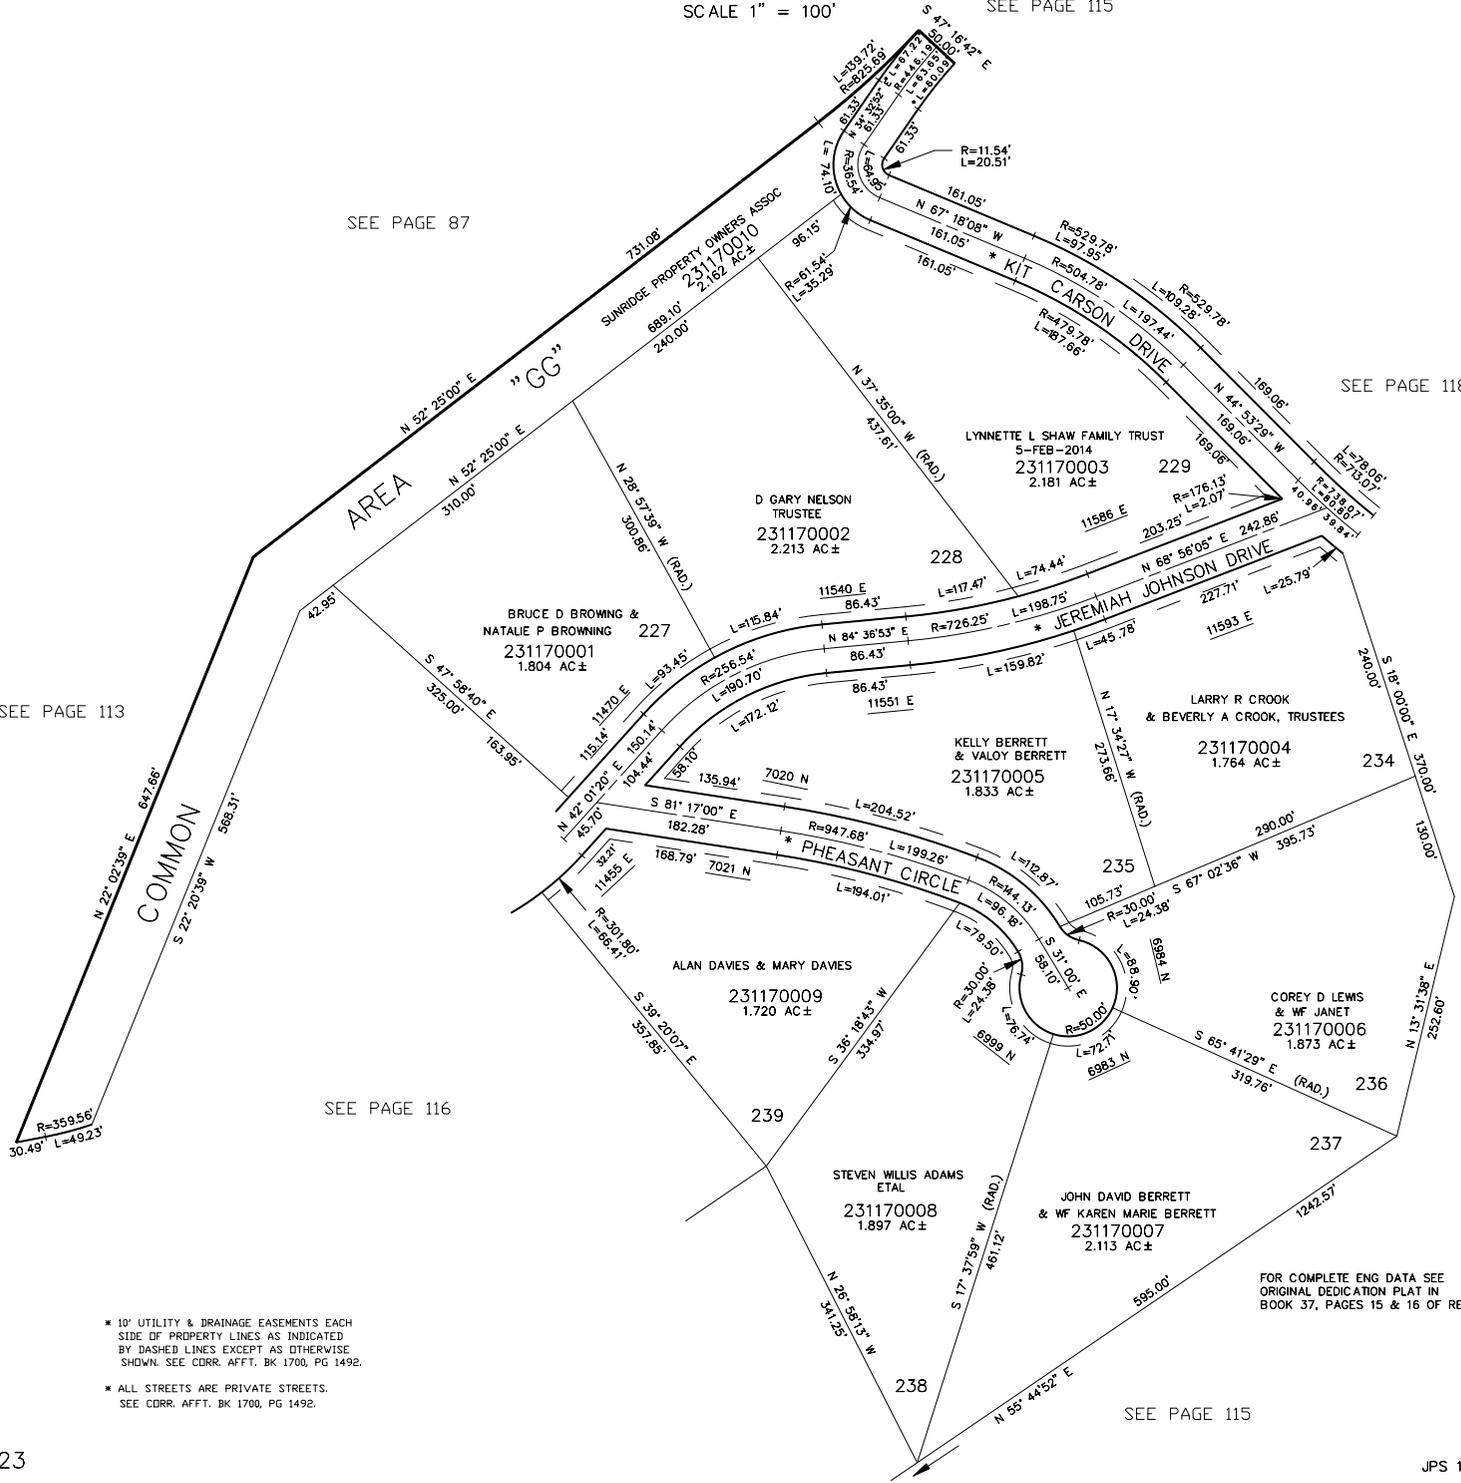

* 10' UTILITY & DRAINAGE EASEMENTS EACH SIDE OF PROPERTY LINES AS INDICATED BY DASHED LINES EXCEPT AS OTHERWISE SHOWN. SEE CDORR. AFFT. BK 1700, PG 1492.

* ALL STREETS ARE PRIVATE STREETS. SEE CDORR. AFFT. BK 1700, PG 1492.

FOR COMPLETE ENG DATA SEE ORIGINAL DEDICATION PLAT IN BOOK 37, PAGES 15 & 16 OF RECORDS.