

PART SEC. 35 & 36, T.8N., R.2E., & SEC. 1, T.7N., R.2E., S.L.B. & M.

118

SUNRIDGE HIGHLANDS NO. 10

A CLUSTER SUMMER HOME SUBDIVISION

TAXING UNIT: 58


IN WEBER COUNTY

SCALE 1" = 100'

UNLESS OTHERWISE SHOWN
ALL LOTS OWNED BY: SUNRIDGE INC.

SEE PAGE 115

SEE PAGE 117

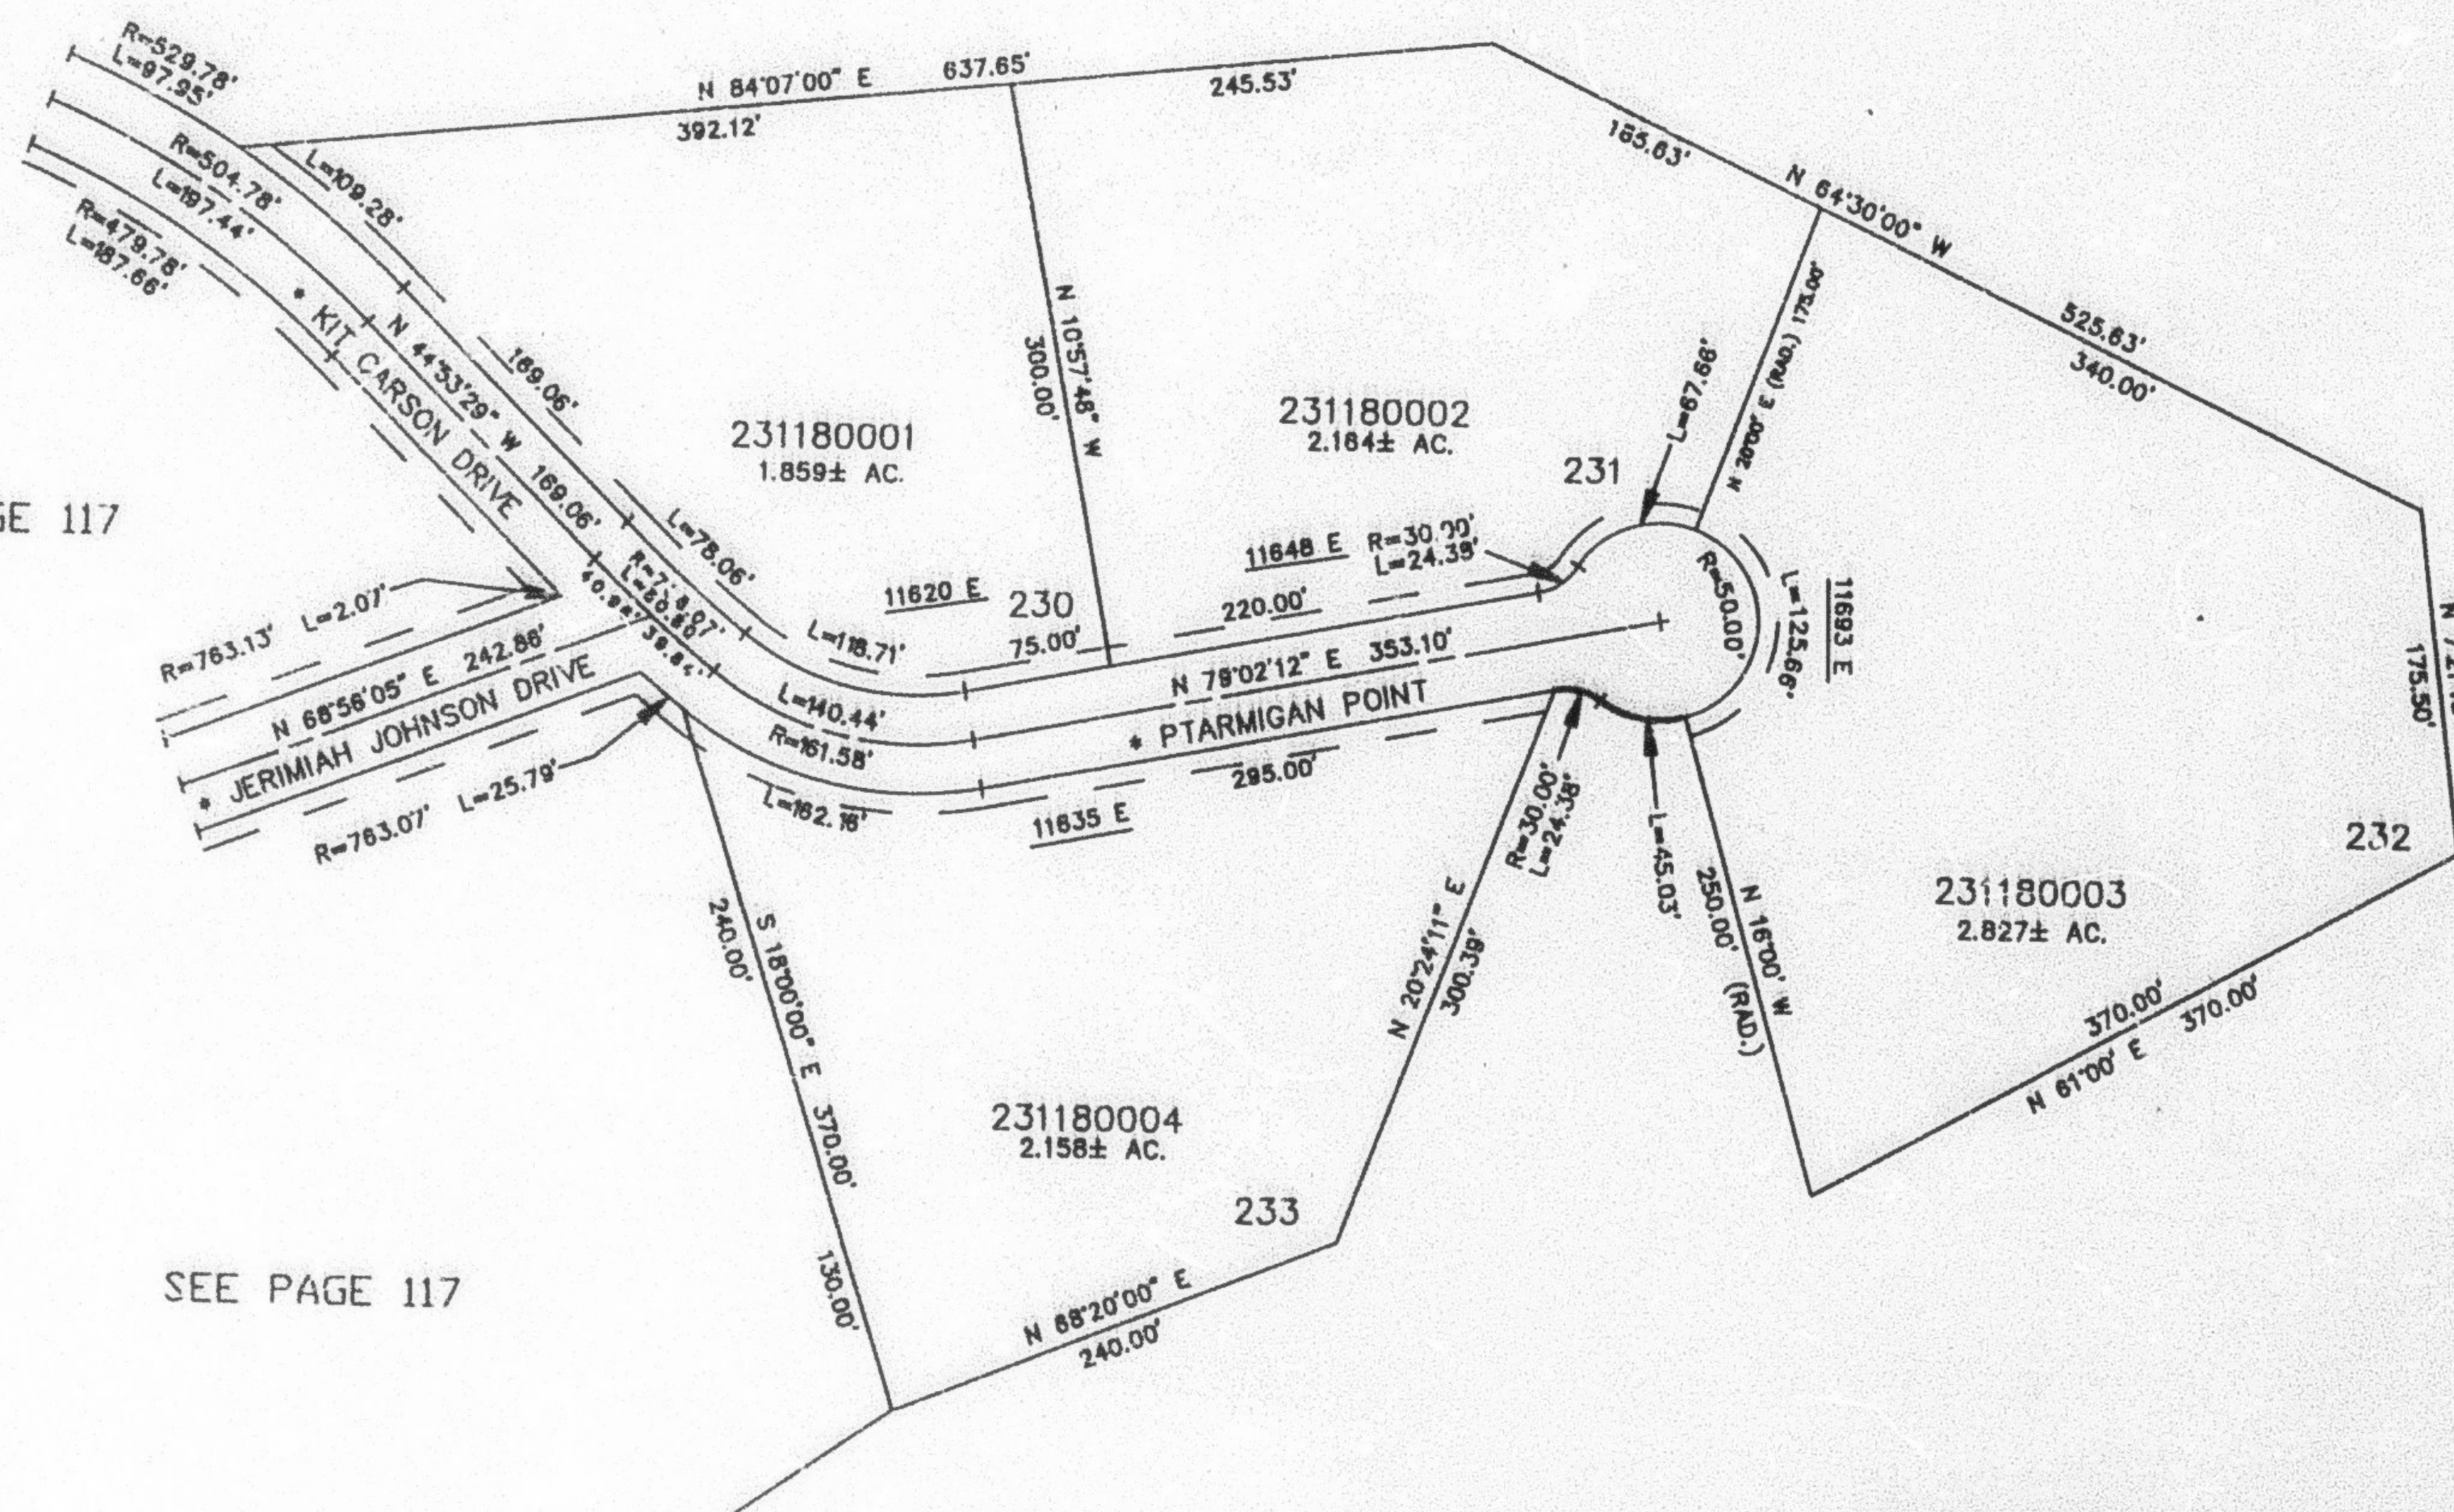

SEE PAGE 117

SEE PAGE 115

* 10' UTILITY & DRAINAGE EASEMENTS EACH
SIDE OF PROPERTY LINES AS INDICATED
BY DASHED LINES EXCEPT AS OTHERWISE
SHOWN. SEE CORR. AFFIDAVIT BK 1700, PG 1492.

* ALL STREETS ARE PRIVATE STREETS.
SEE CORR. AFFIDAVIT BK 1700, PG 1492.

* CORRECTION AFFT
BK. 1777 PG. 1040.

FOR COMPLETE ENG DATA SEE
ORIGINAL DEDICATION PLAT IN
BOOK 37, PAGES 15 & 16 OF RECORDS.