

SUNRIDGE HIGHLANDS NO. 10

A CLUSTER SUMMER HOME SUBDIVISION

TAXING UNIT: 58

IN WEBER COUNTY


SCALE 1" = 100'

SEE PAGE 115

SEE PAGE 117

SEE PAGE 117

SEE PAGE 115

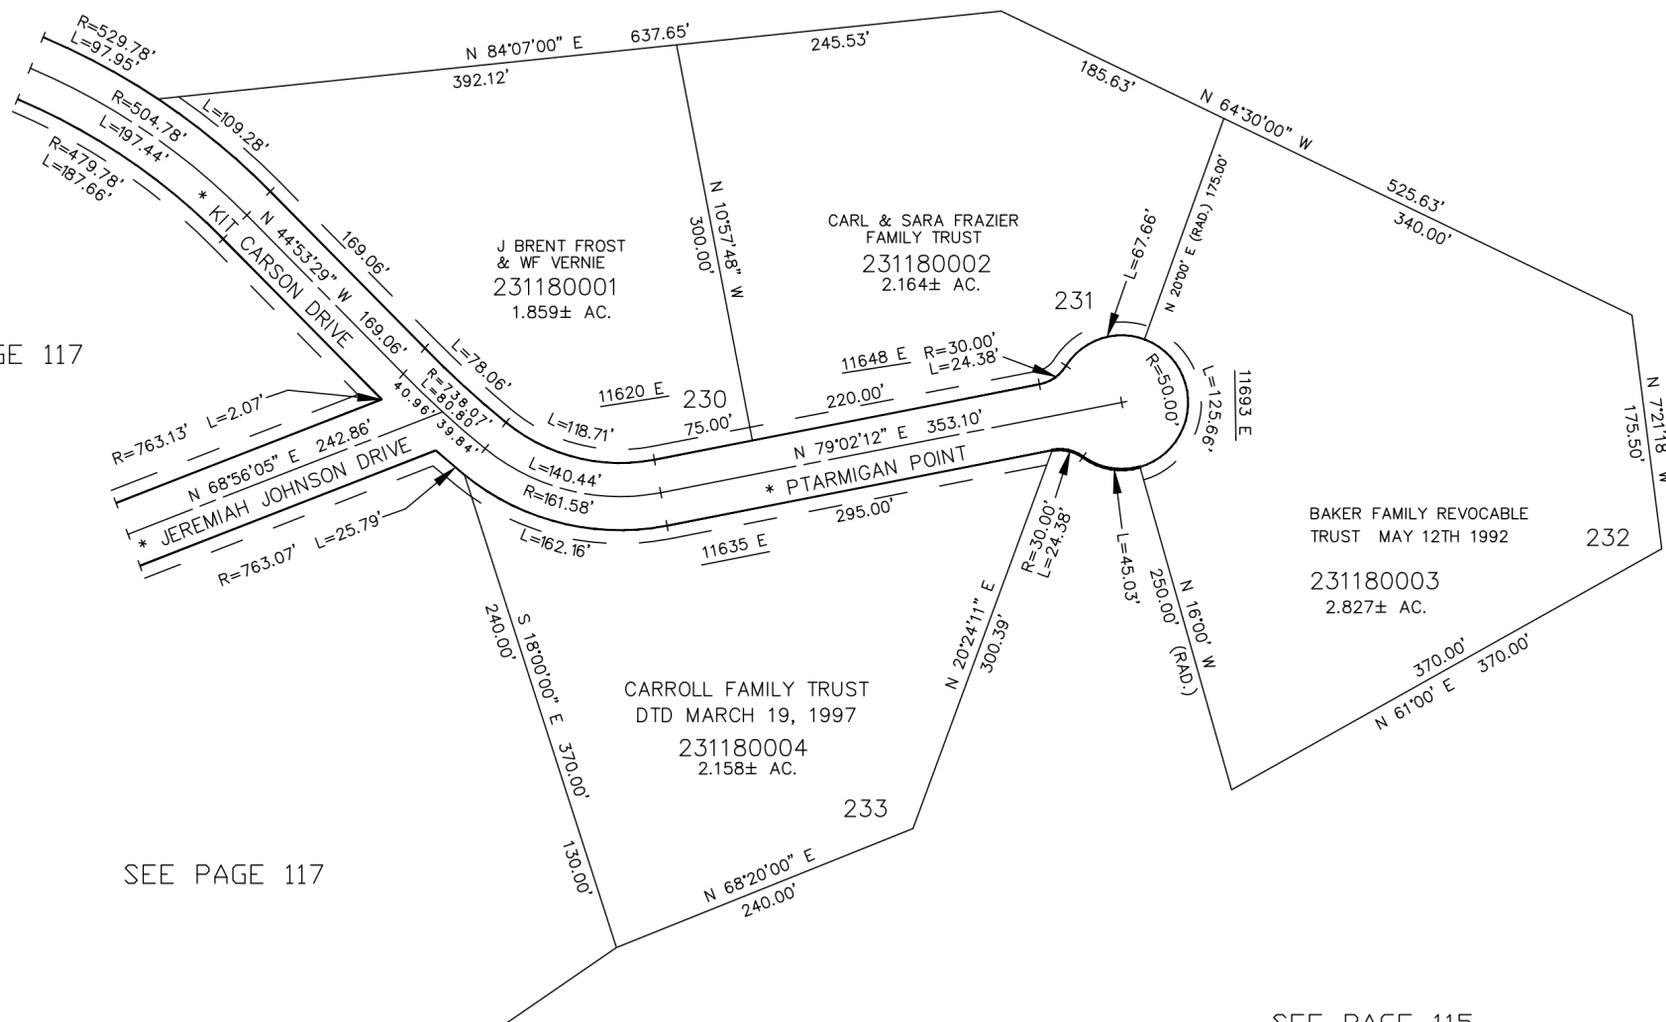

* 10' UTILITY & DRAINAGE EASEMENTS EACH SIDE OF PROPERTY LINES AS INDICATED BY DASHED LINES EXCEPT AS OTHERWISE SHOWN. SEE CORR. AFFIDAVIT BK 1700, PG 1492.

* ALL STREETS ARE PRIVATE STREETS. SEE CORR. AFFIDAVIT BK 1700, PG 1492.

FOR COMPLETE ENG DATA SEE ORIGINAL DEDICATION PLAT IN BOOK 37, PAGES 15 & 16 OF RECORDS.