

PART OF THE SE.1/4, OF SEC. 36, T.8N., R.1E., S.L.B. & M.
POWDER MOUNTAIN WEST SUBDIVISION - PHASE 4

119


TAXING UNIT: 90

IN WEBER COUNTY

SCALE 1" = 20'

SEE PAGE 44-2

SEE PAGE 44-2

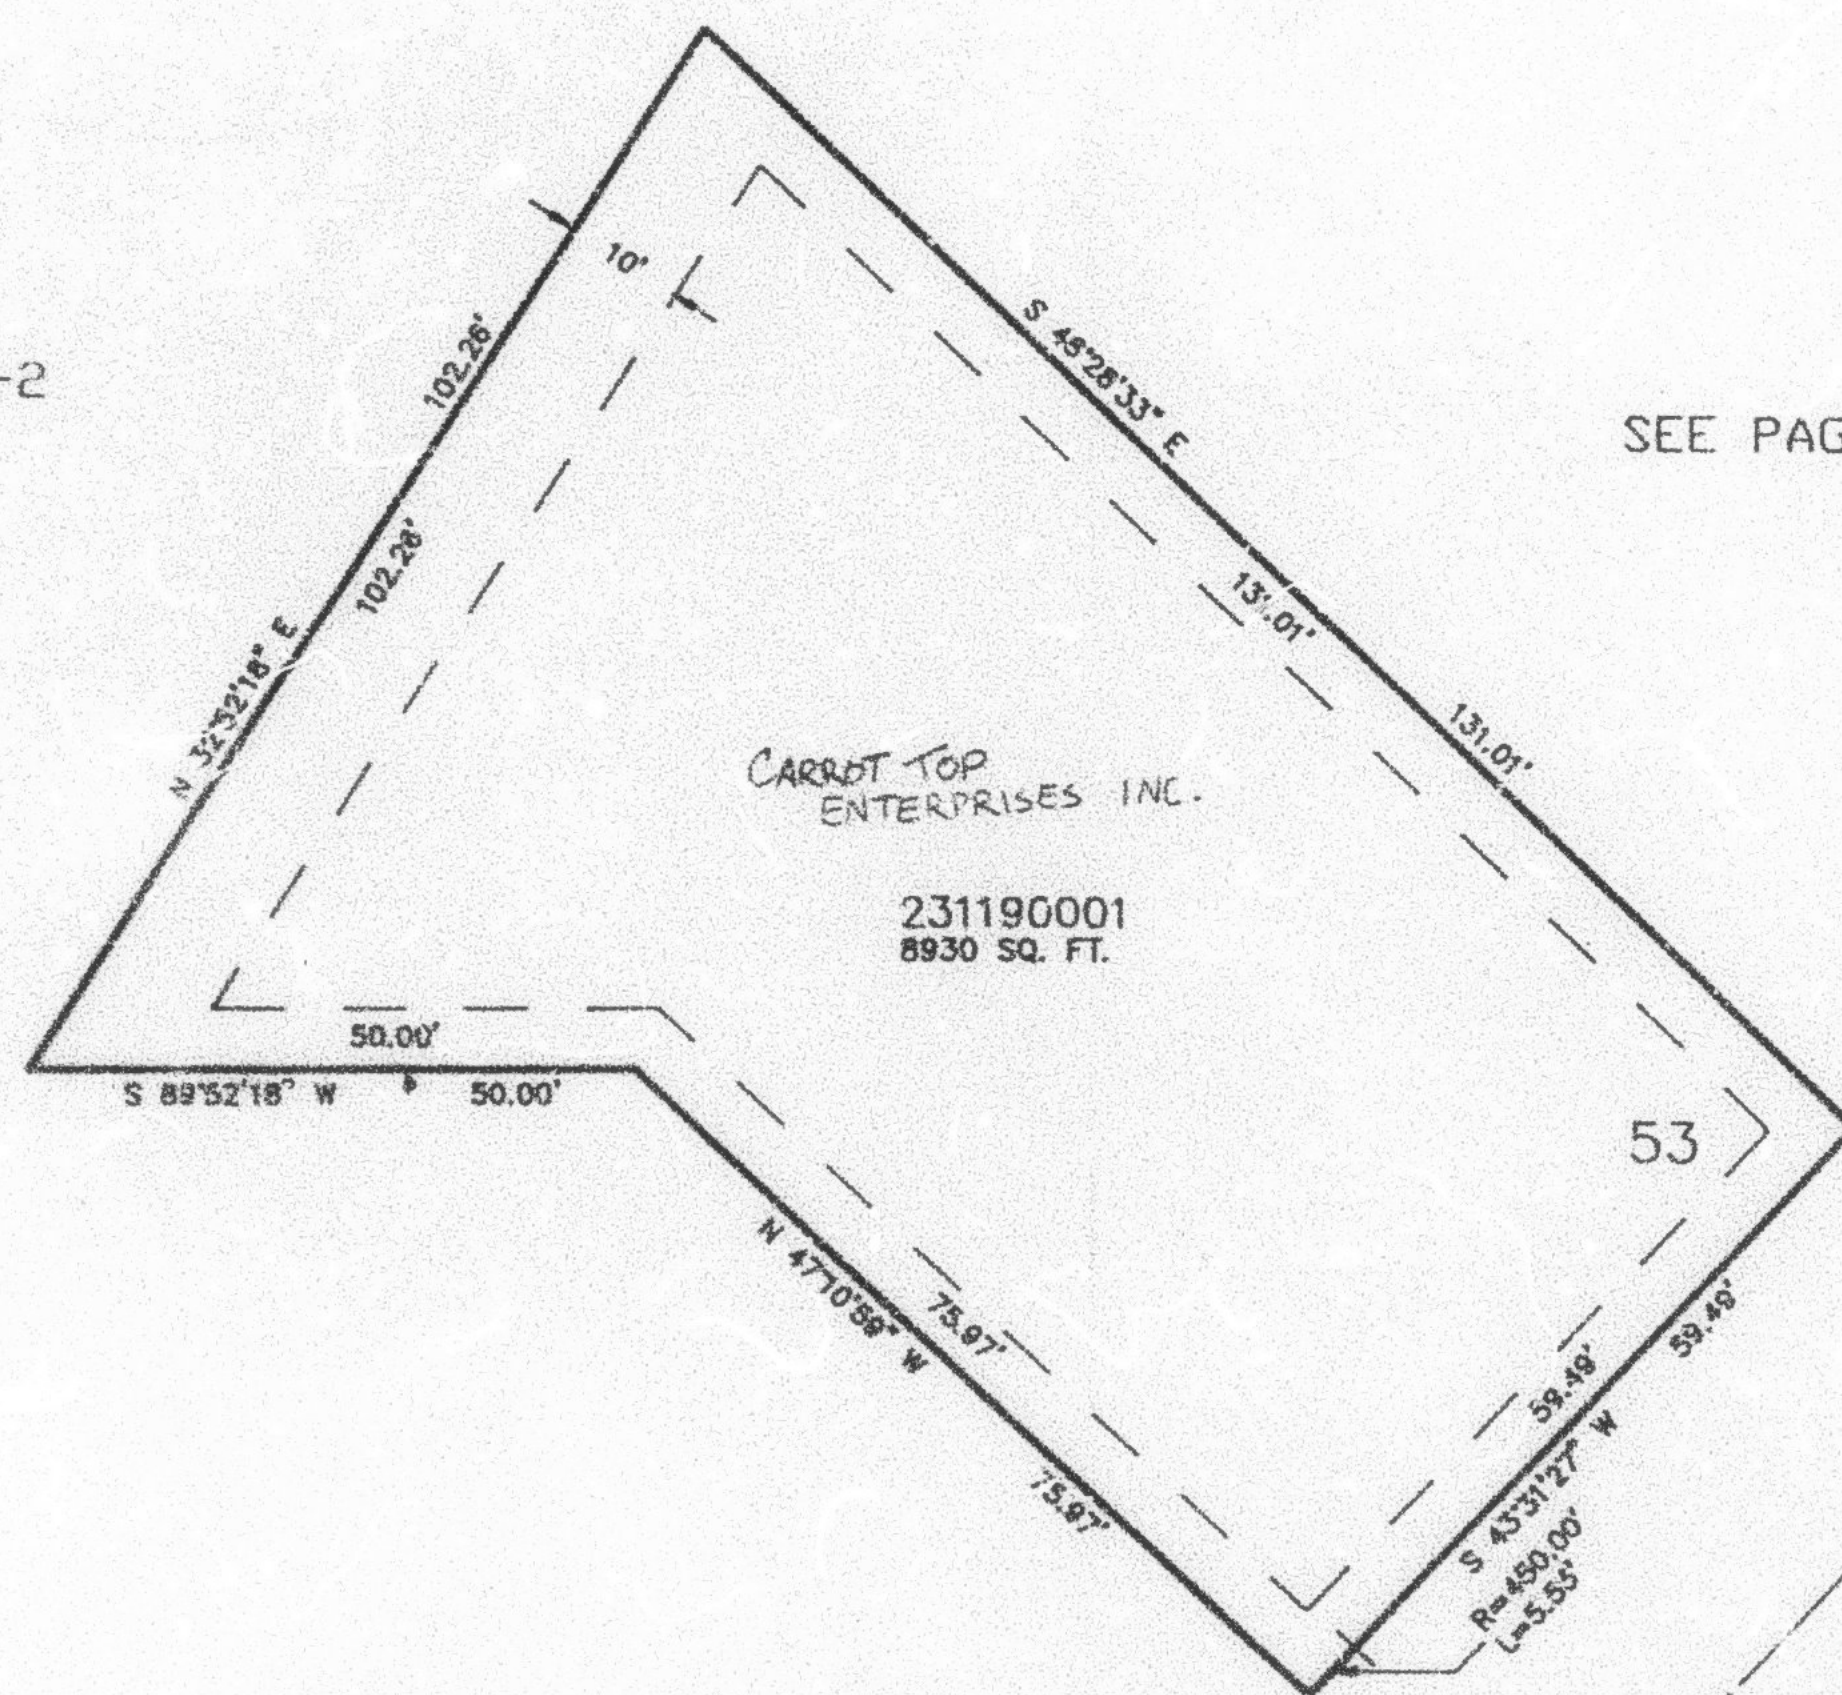

SEE BOOK 22, PAGE 110

5' UTILITY & DRAINAGE EASEMENTS EACH
SIDE OF PROPERTY LINES AS INDICATED
BY DASHED LINES EXCEPT AS OTHERWISE
SHOWN.

FOR COMPLETE END DATA SEE
ORIGINAL DEDICATION PLAT IN
BOOK 40, PAGE 35 OF RECORDS.

CHAPARRAL DRIVE