

PART OF THE E.1/2, OF SEC. 2, T.7N., R.2E.;
AND PART OF THE S.1/2, OF SEC. 26, & PART OF SEC. 35, T.8N., R.2E., S.L.B. & M.

120

SUNRIDGE HIGHLANDS NO. 11

TAXING UNIT: 58


A CLUSTER SUMMER HOME SUBDIVISION

COMMON AREAS "JJ" & "KK"

IN WEBER COUNTY

SCALE 1" = 300'

SEE PAGE 120-2

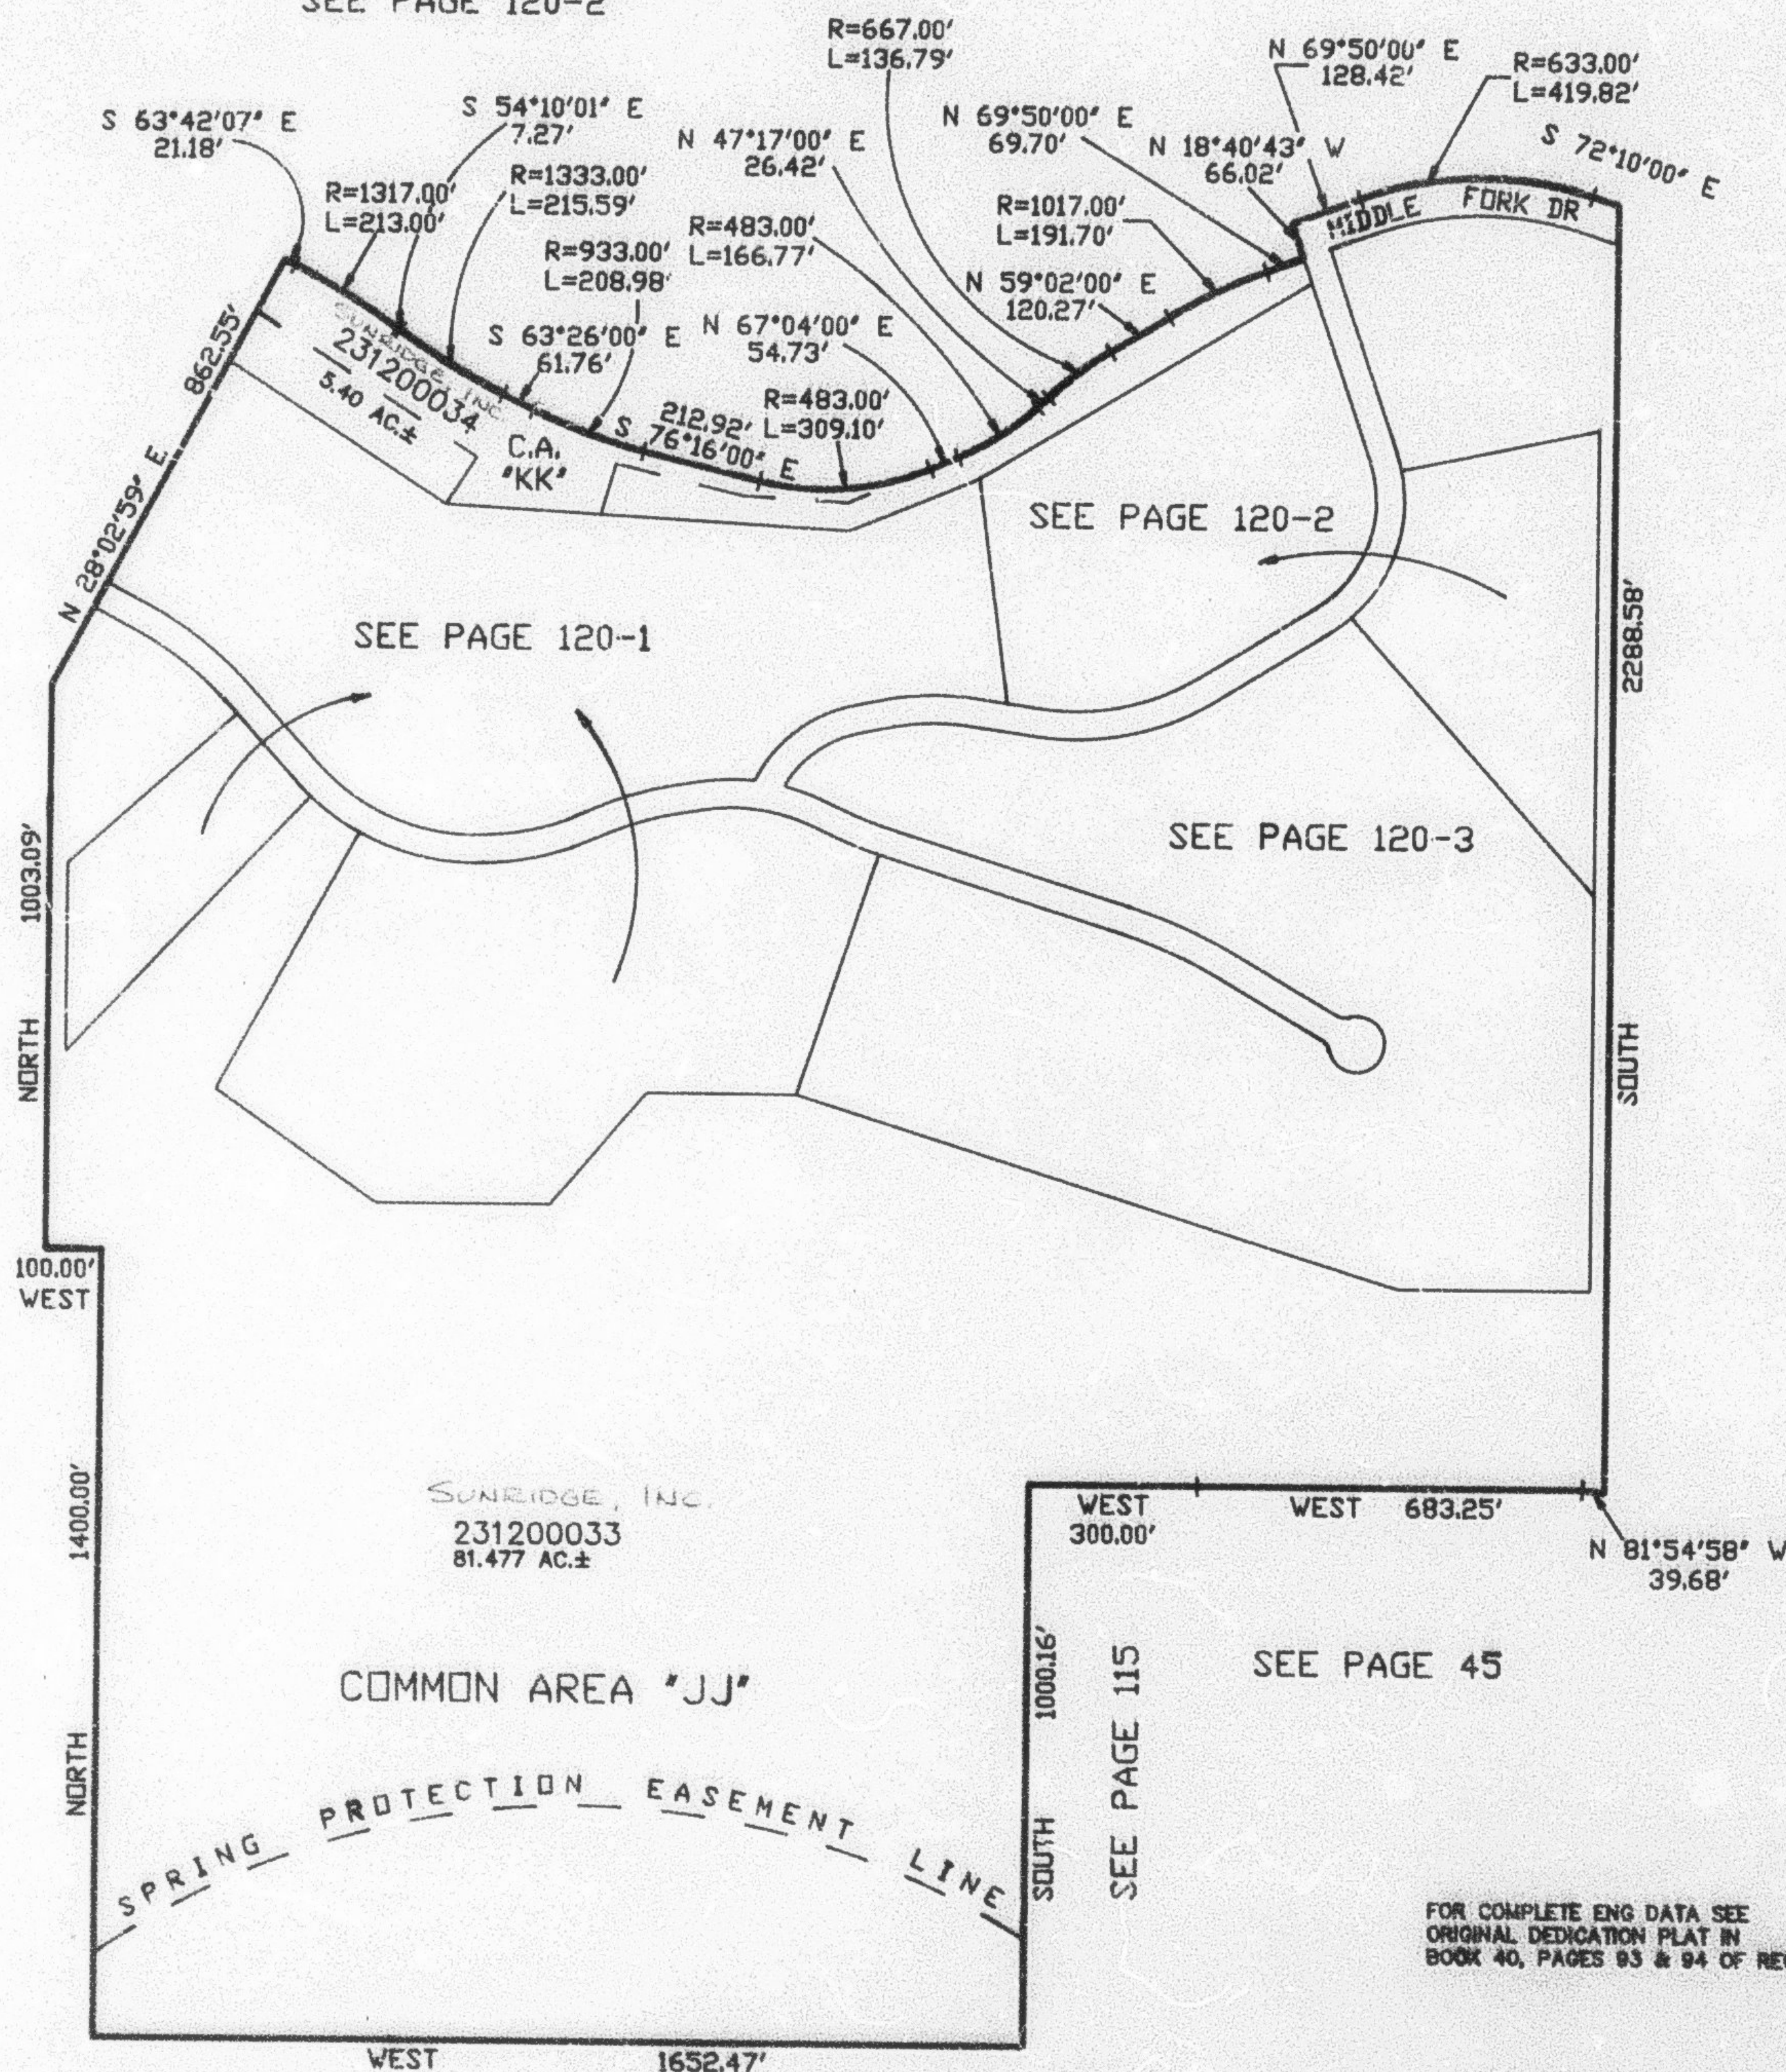

SEE PAGE 120-2

SEE PAGE 120-1

SEE PAGE 120-3

SEE PAGE 45

SEE PAGE 97

SEE PAGE 45

SEE PAGE 115

FOR COMPLETE ENG DATA SEE
ORIGINAL DEDICATION PLAT IN
BOOK 40, PAGES 93 & 94 OF RECORDS.

SEE PAGE 45