

PART OF THE E.1/2, OF SEC. 2, T.7N., R.2E.;  
AND PART OF THE S.1/2, OF SEC. 26, & PART OF SEC. 35, T.8N., R.2E., S.L.B. & M.

# SUNRIDGE HIGHLANDS NO. 11

A CLUSTER SUMMER HOME SUBDIVISION

LOTS 260-272

IN WEBER COUNTY

SCALE 1" = 100'

SEE PAGE 45

TAXING UNIT: 58

SEE PAGE 120

SEE PAGE 45

SEE PAGE 120-2


SEE PAGE 120-3

23

SEE PAGE 120

SEE PAGE 120

JPS 12-95

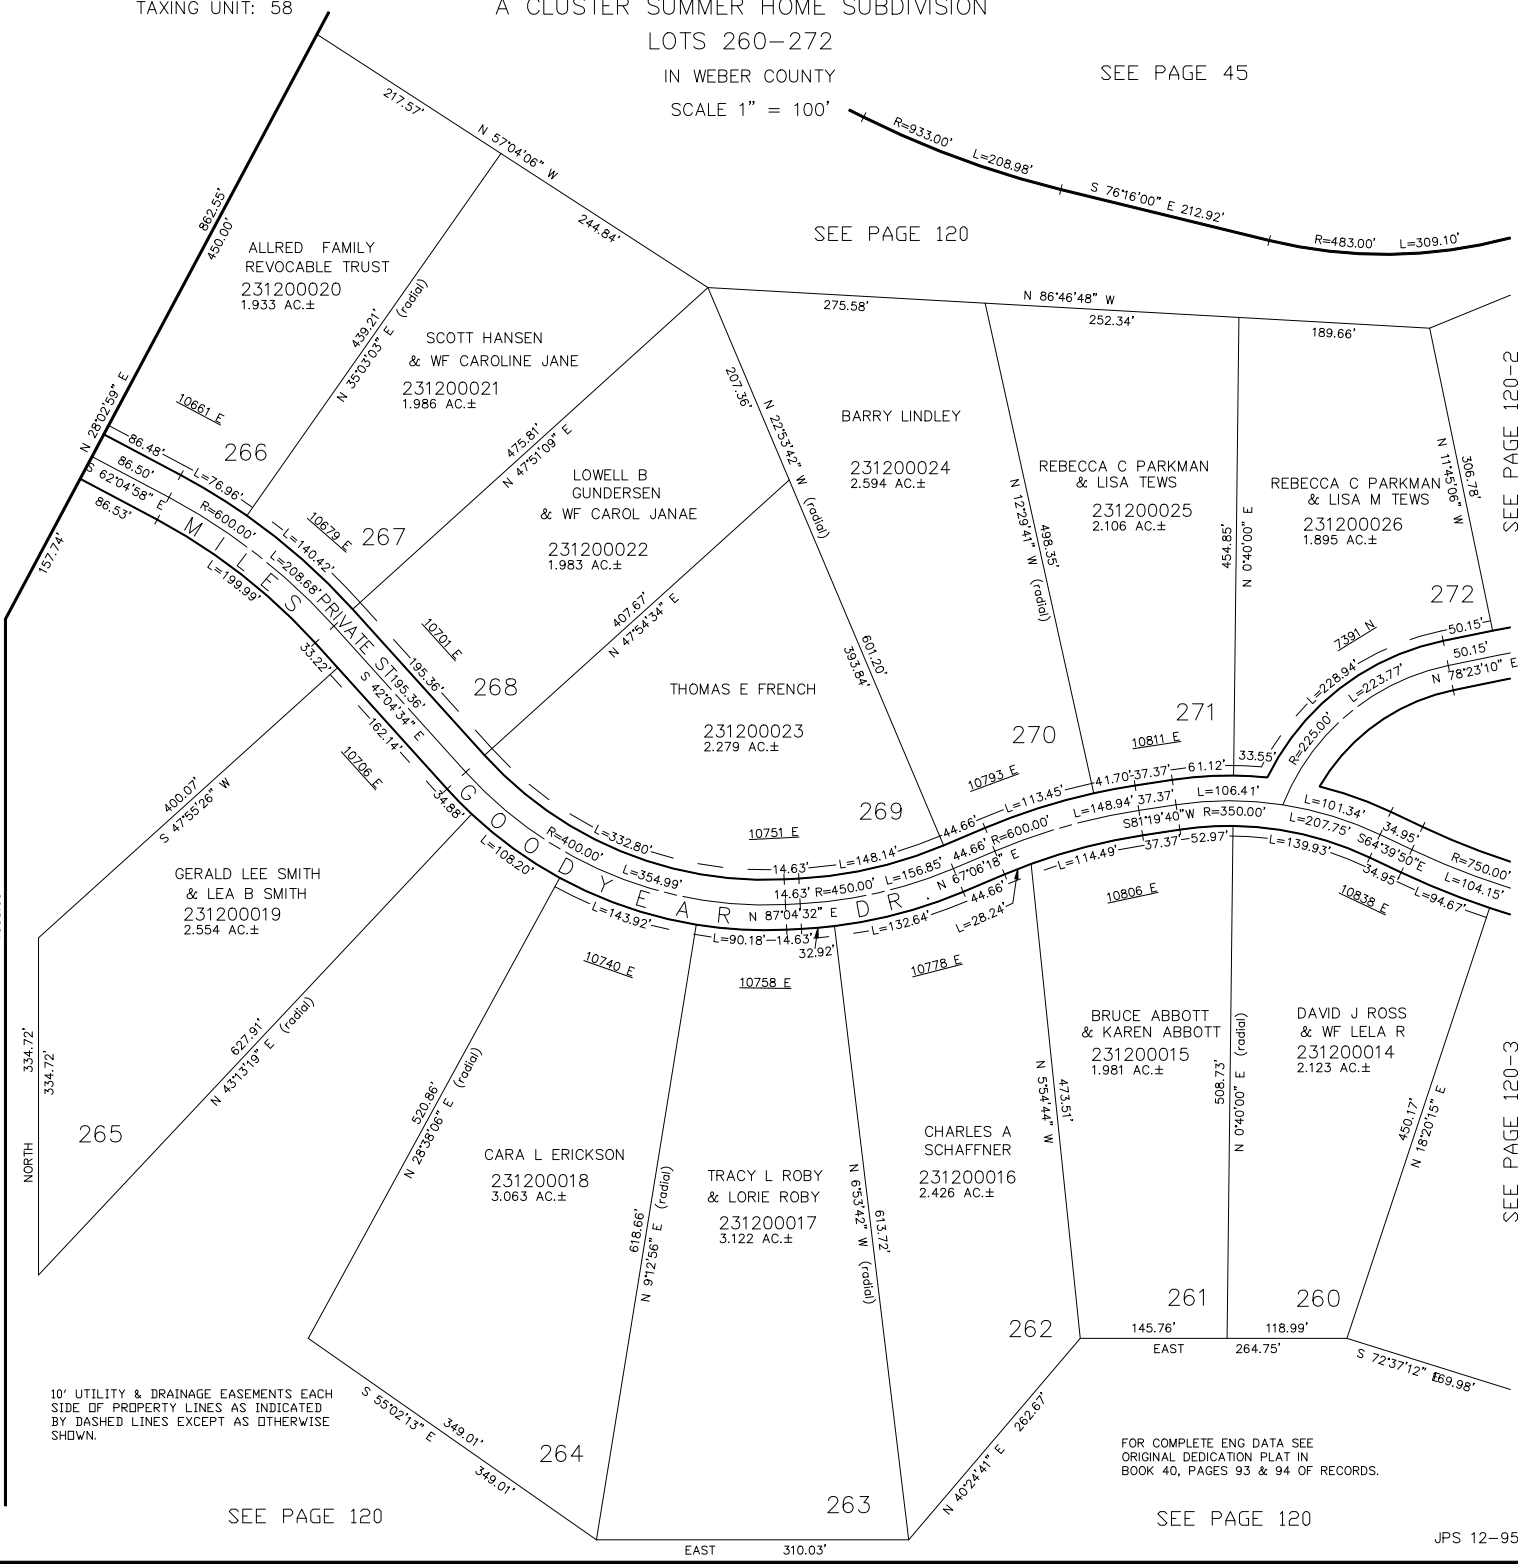

10' UTILITY & DRAINAGE EASEMENTS EACH SIDE OF PROPERTY LINES AS INDICATED BY DASHED LINES EXCEPT AS OTHERWISE SHOWN.

FOR COMPLETE ENG DATA SEE ORIGINAL DEDICATION PLAT IN BOOK 40, PAGES 93 & 94 OF RECORDS.