

PART OF SECTION 6, T.7N., R.2E., S.L.B. & M.

POWDER RIDGE CONDOMINIUMS PHASE 1 BUILDING 3 AMENDED


IN WEBER COUNTY

TAXING UNIT: 227

SCALE 1" = 40'

SEE PAGE 122

SEE PAGE 122

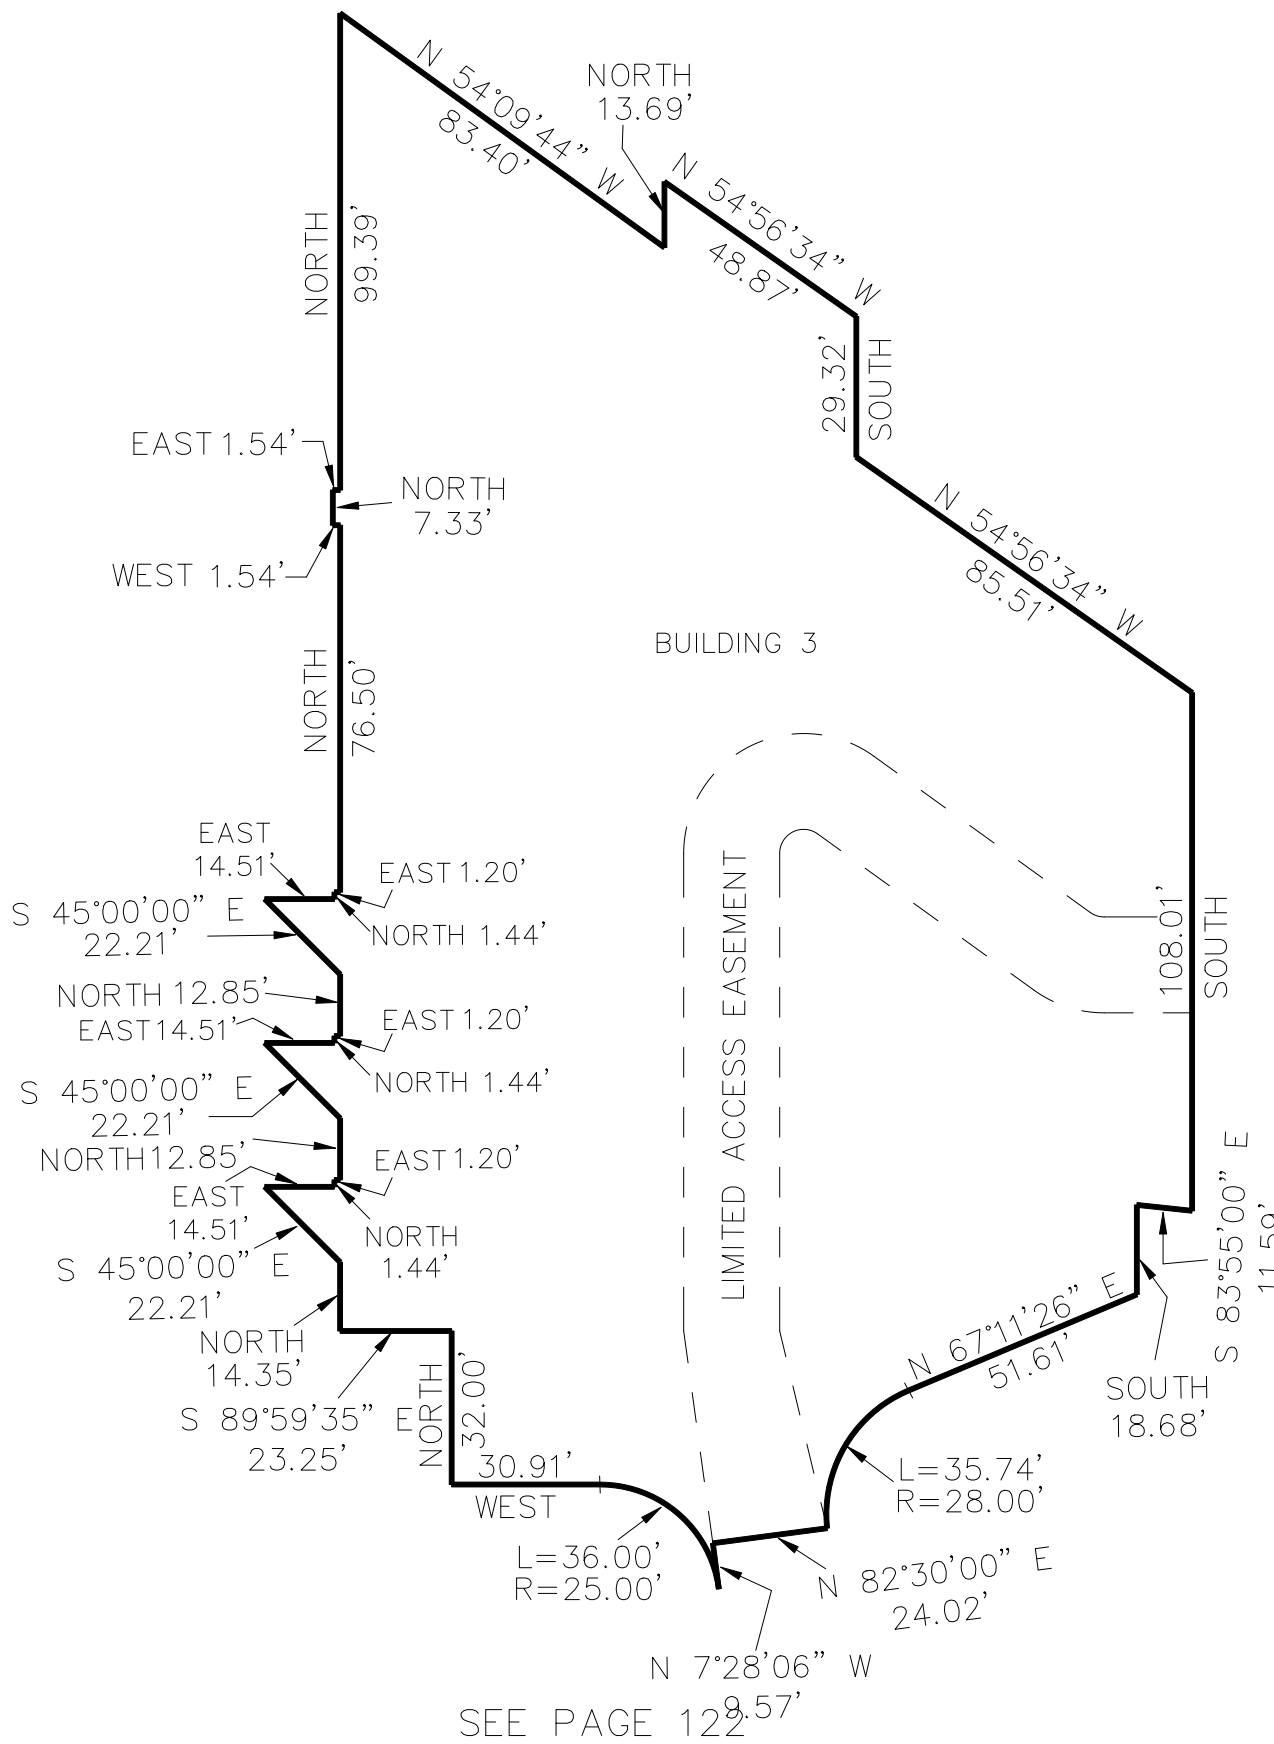

UNIT	BLDG	SERIAL#	OWNERSHIP
1A	3	231230001	HRAF HOLDINGS LLC
1B	3	231230002	HRAF HOLDINGS LLC
1C	3	231230003	HRAF HOLDINGS LLC
101	3	231230004	HRAF HOLDINGS LLC
102	3	231230005	HRAF HOLDINGS LLC
103	3	231230006	HRAF HOLDINGS LLC
104	3	231230007	HRAF HOLDINGS LLC
105	3	231230008	HRAF HOLDINGS LLC
106	3	231230009	HRAF HOLDINGS LLC
107	3	231230010	HRAF HOLDINGS LLC
108	3	231230011	HRAF HOLDINGS LLC
2A	3	231230012	HRAF HOLDINGS LLC
2B	3	231230013	HRAF HOLDINGS LLC
2C	3	231230014	HRAF HOLDINGS LLC
201	3	231230015	HRAF HOLDINGS LLC
202	3	231230016	HRAF HOLDINGS LLC
203	3	231230017	HRAF HOLDINGS LLC
204	3	231230018	HRAF HOLDINGS LLC
205	3	231230019	HRAF HOLDINGS LLC
206	3	231230020	HRAF HOLDINGS LLC
207	3	231230021	HRAF HOLDINGS LLC
208	3	231230022	HRAF HOLDINGS LLC
209	3	231230023	HRAF HOLDINGS LLC
210	3	231230024	HRAF HOLDINGS LLC
211	3	231230025	HRAF HOLDINGS LLC
212	3	231230026	HRAF HOLDINGS LLC
213	3	231230027	HRAF HOLDINGS LLC
214	3	231230028	HRAF HOLDINGS LLC
215	3	231230029	HRAF HOLDINGS LLC
216	3	231230030	HRAF HOLDINGS LLC
C.A.	3	231230031	HRAF HOLDINGS LLC

SEE PAGE 122

FOR COMPLETE ENG DATA SEE
ORIGINAL DEDICATION PLAT IN
BOOK 66, PAGE 71 OF RECORDS.