


PART OF THE NE.1/4, OF SECTION 36, T.8N., R.2E., S.L.B. & M.

SUNRIDGE HIGHLANDS NO. 1
LOT 27, COMMON AREA H AND H1, 1ST AMENDMENT

TAXING UNIT: 58

IN WEBER COUNTY
SCALE 1" = 1:40'

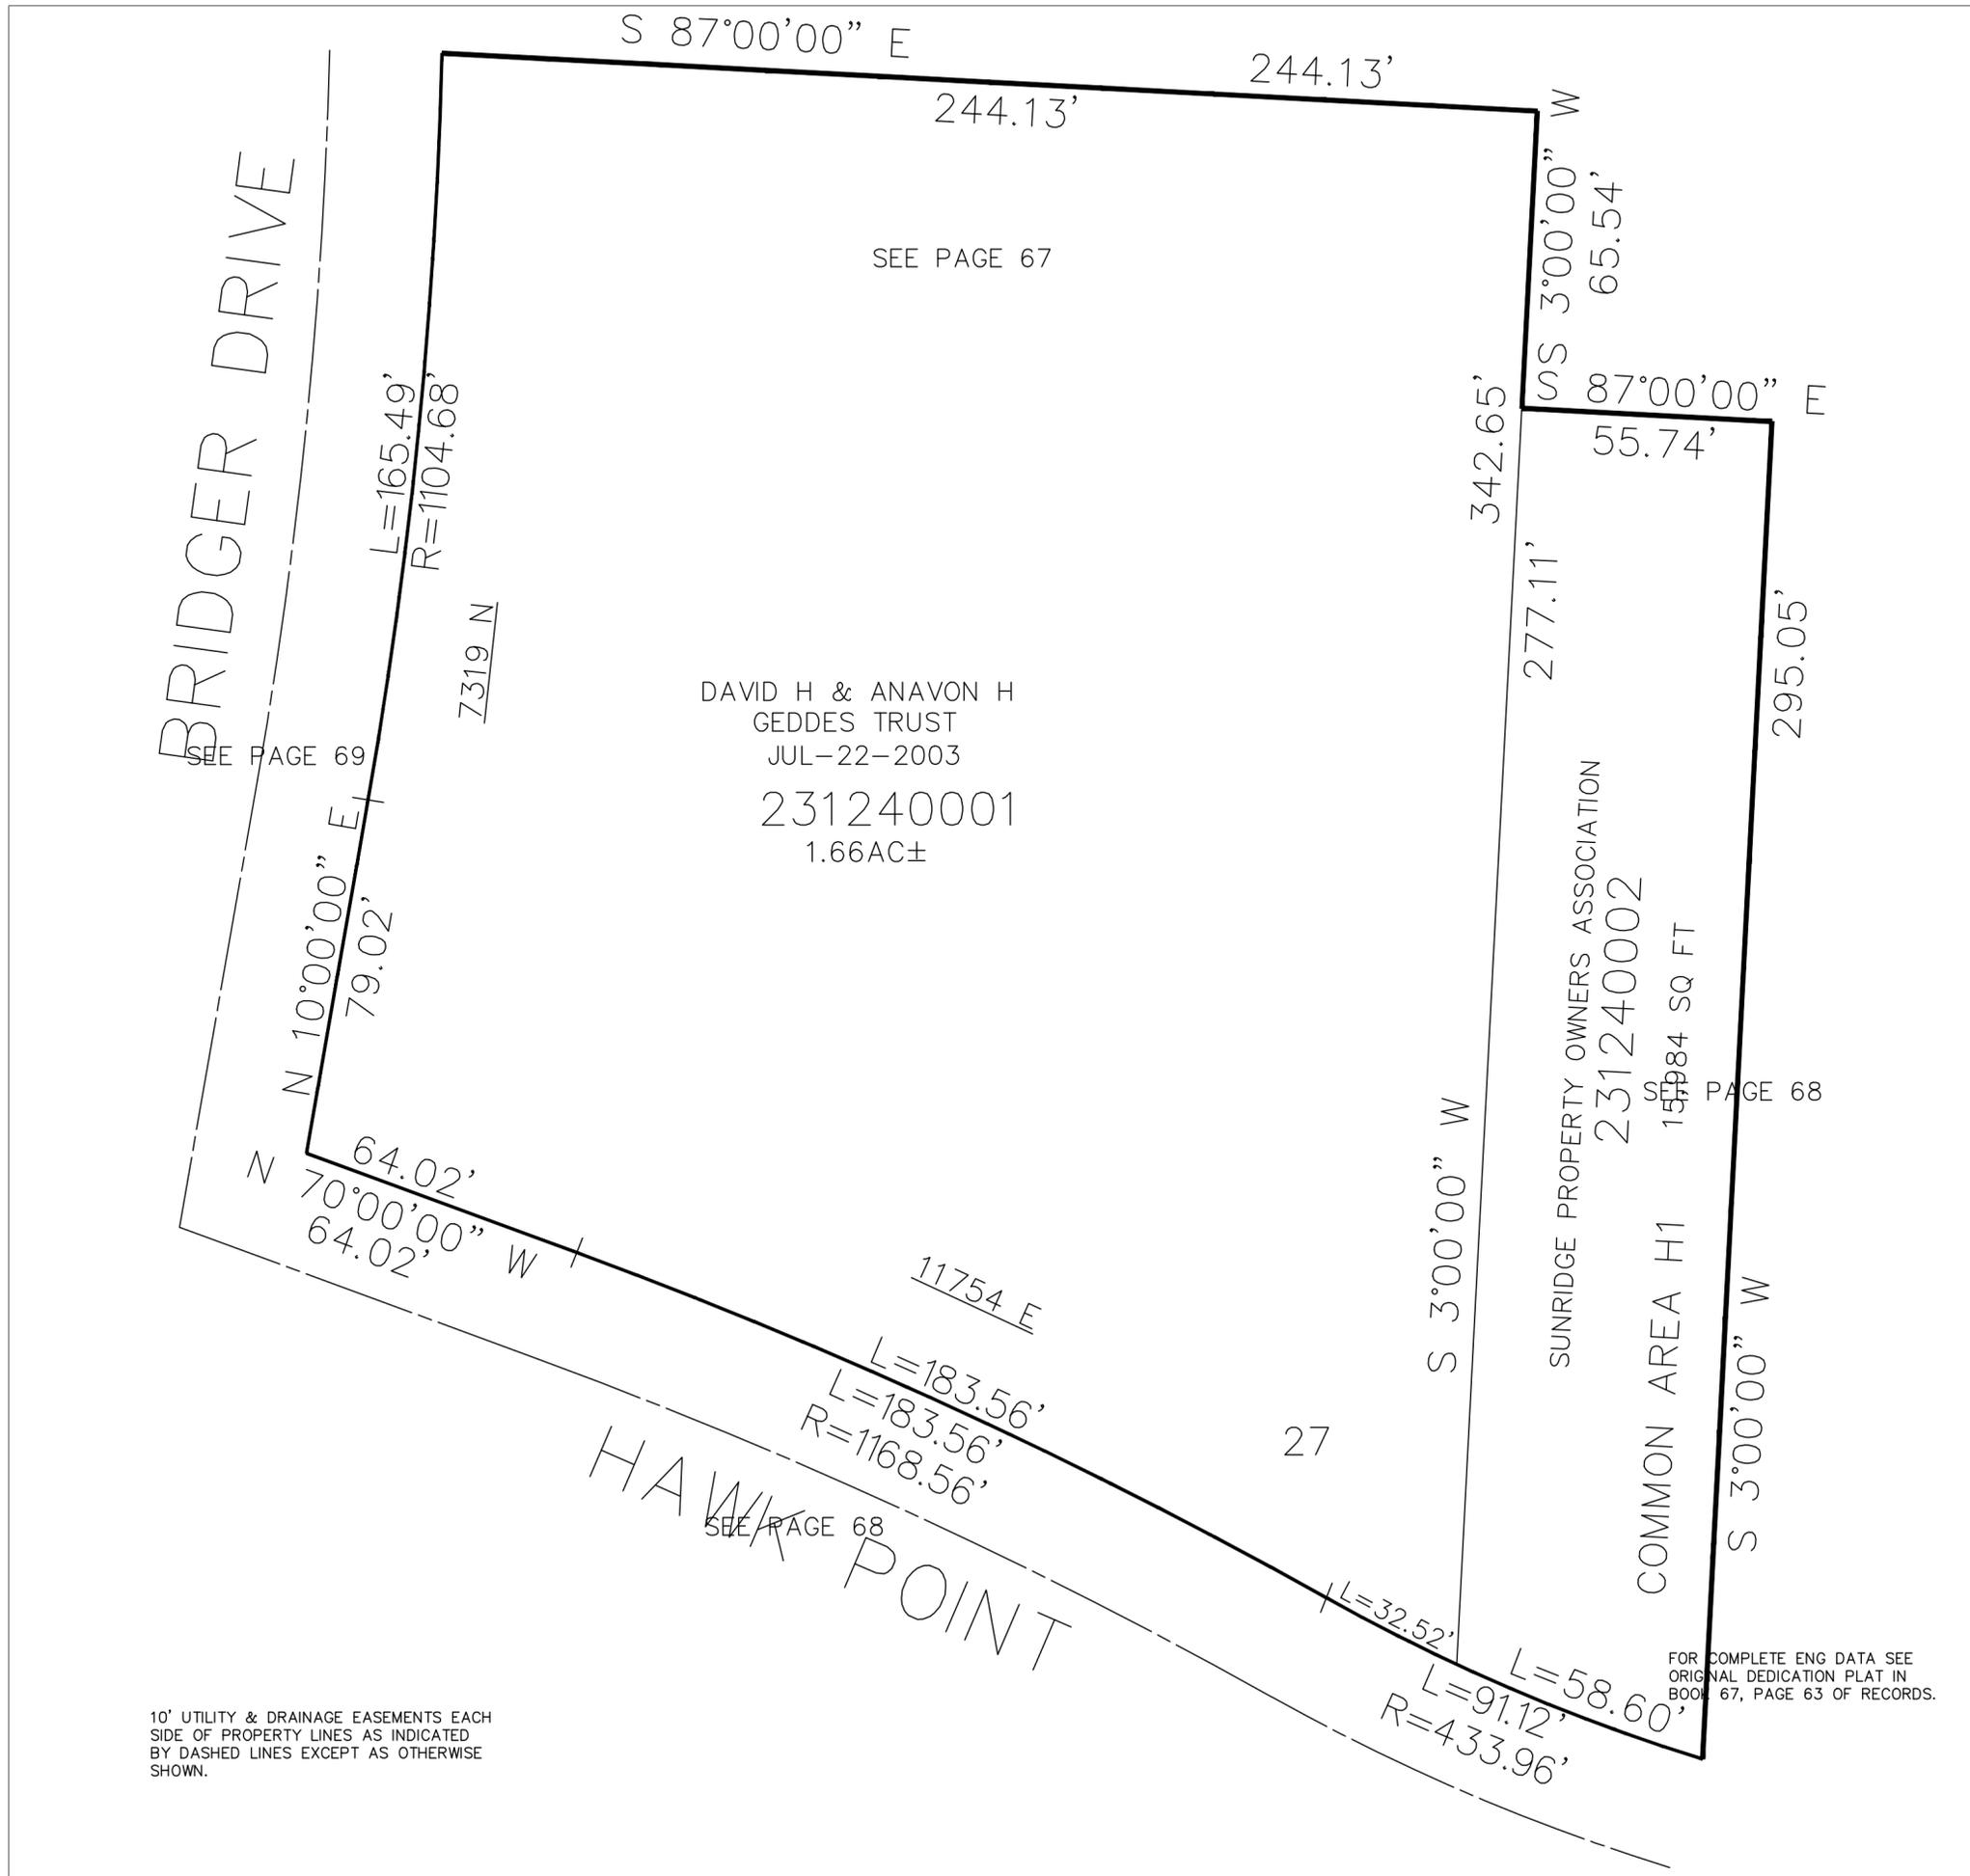

SEE PAGE 67

SEE PAGE 69

DAVID H & ANAVON H
GEDDES TRUST
JUL-22-2003
231240001
1.66AC±

SUNRIDGE PROPERTY OWNERS ASSOCIATION
231240002
COMMON AREA H1
15,984 SQ FT

SEE PAGE 68

SEE PAGE 68

FOR COMPLETE ENG DATA SEE
ORIGINAL DEDICATION PLAT IN
BOOK 67, PAGE 63 OF RECORDS.

10' UTILITY & DRAINAGE EASEMENTS EACH
SIDE OF PROPERTY LINES AS INDICATED
BY DASHED LINES EXCEPT AS OTHERWISE
SHOWN.