


PART OF THE SW.1/4, OF SECTION 11, T.6N., R.3E., S.L.B. & M.
CAUSEY ESTATES SUBDIVISION No.1 - 1ST AMENDMENT

IN WEBER COUNTY
SCALE 1" = 50'

TAXING UNIT: 58

SEE PAGE 63

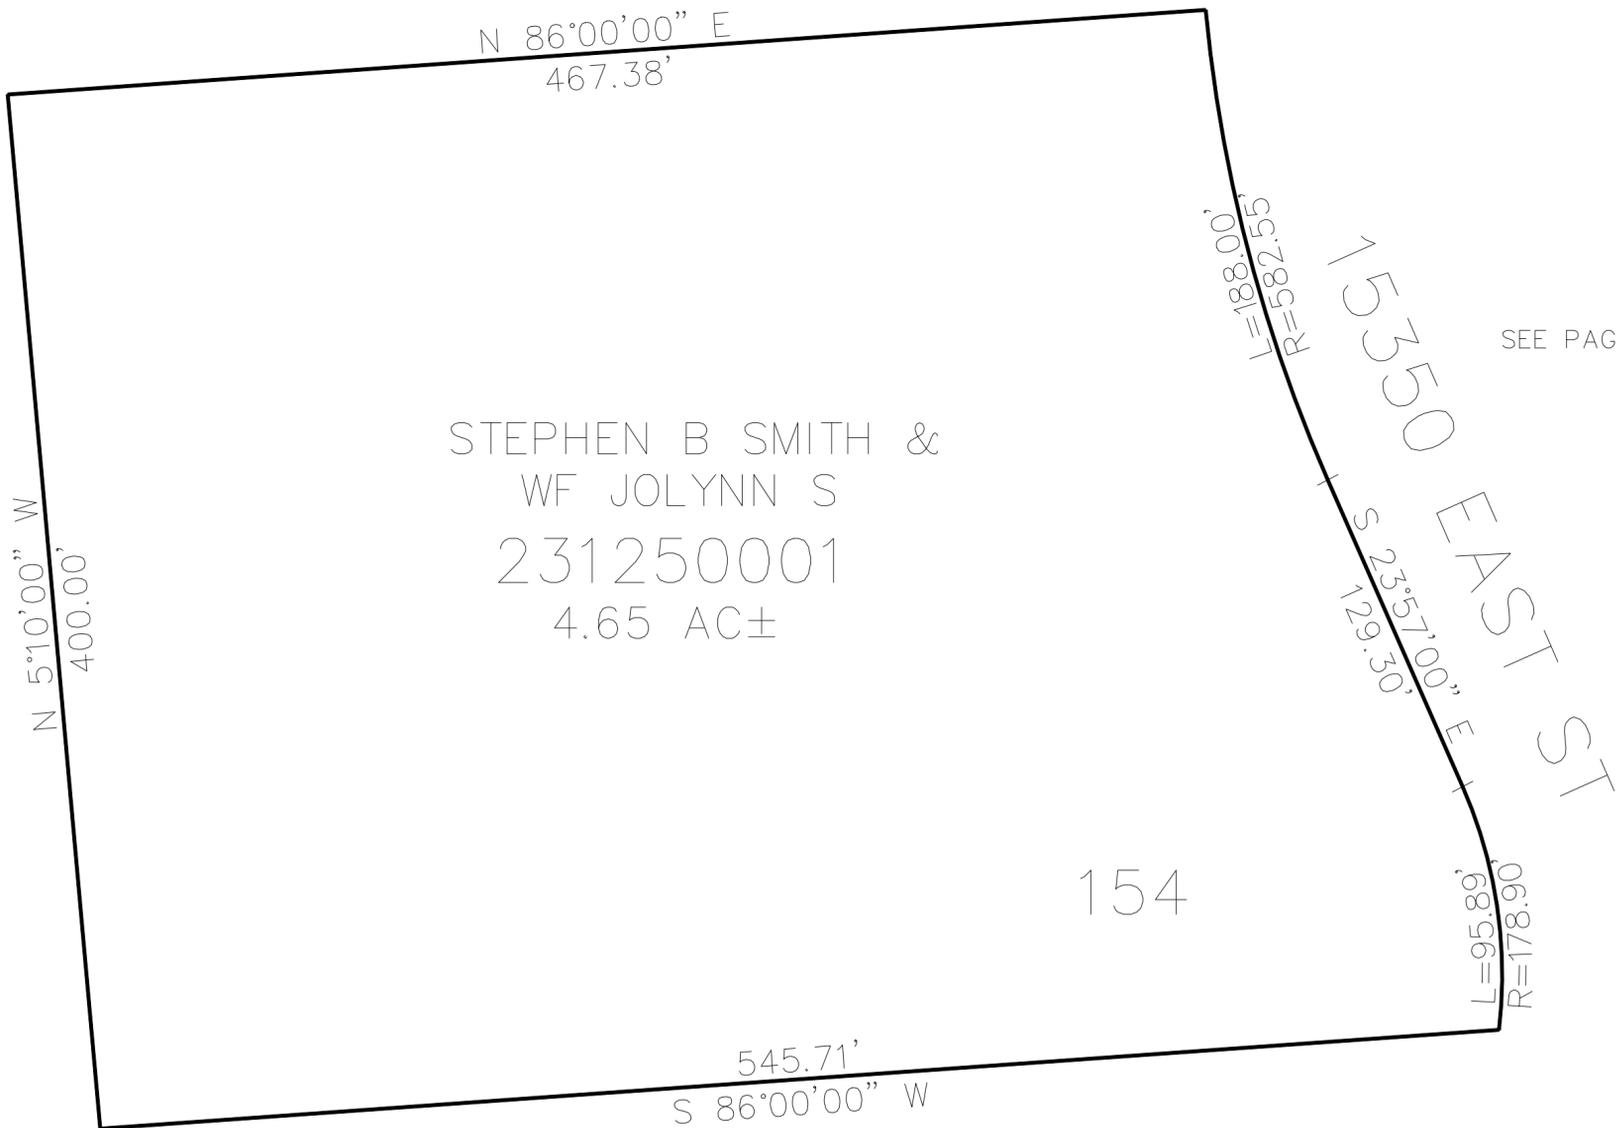

STEPHEN B SMITH &
WF JOLYNN S
231250001
4.65 AC±

SEE PAGE 63

SEE PAGE 63

154

SEE PAGE 63

10' UTILITY & DRAINAGE EASEMENTS EACH
SIDE OF PROPERTY LINES AS INDICATED
BY DASHED LINES EXCEPT AS OTHERWISE
SHOWN.

FOR COMPLETE ENG DATA SEE
ORIGINAL DEDICATION PLAT IN
BOOK 71, PAGE 31 OF RECORDS.