

PART OF SECTIONS 5-8, T.7N., R.2E., S.L.B. & M.


SUMMIT EDEN PHASE 1A

IN WEBER COUNTY

TAXING UNIT: 546 & 491

SCALE 1" = 1:500'

SEE PAGE 12

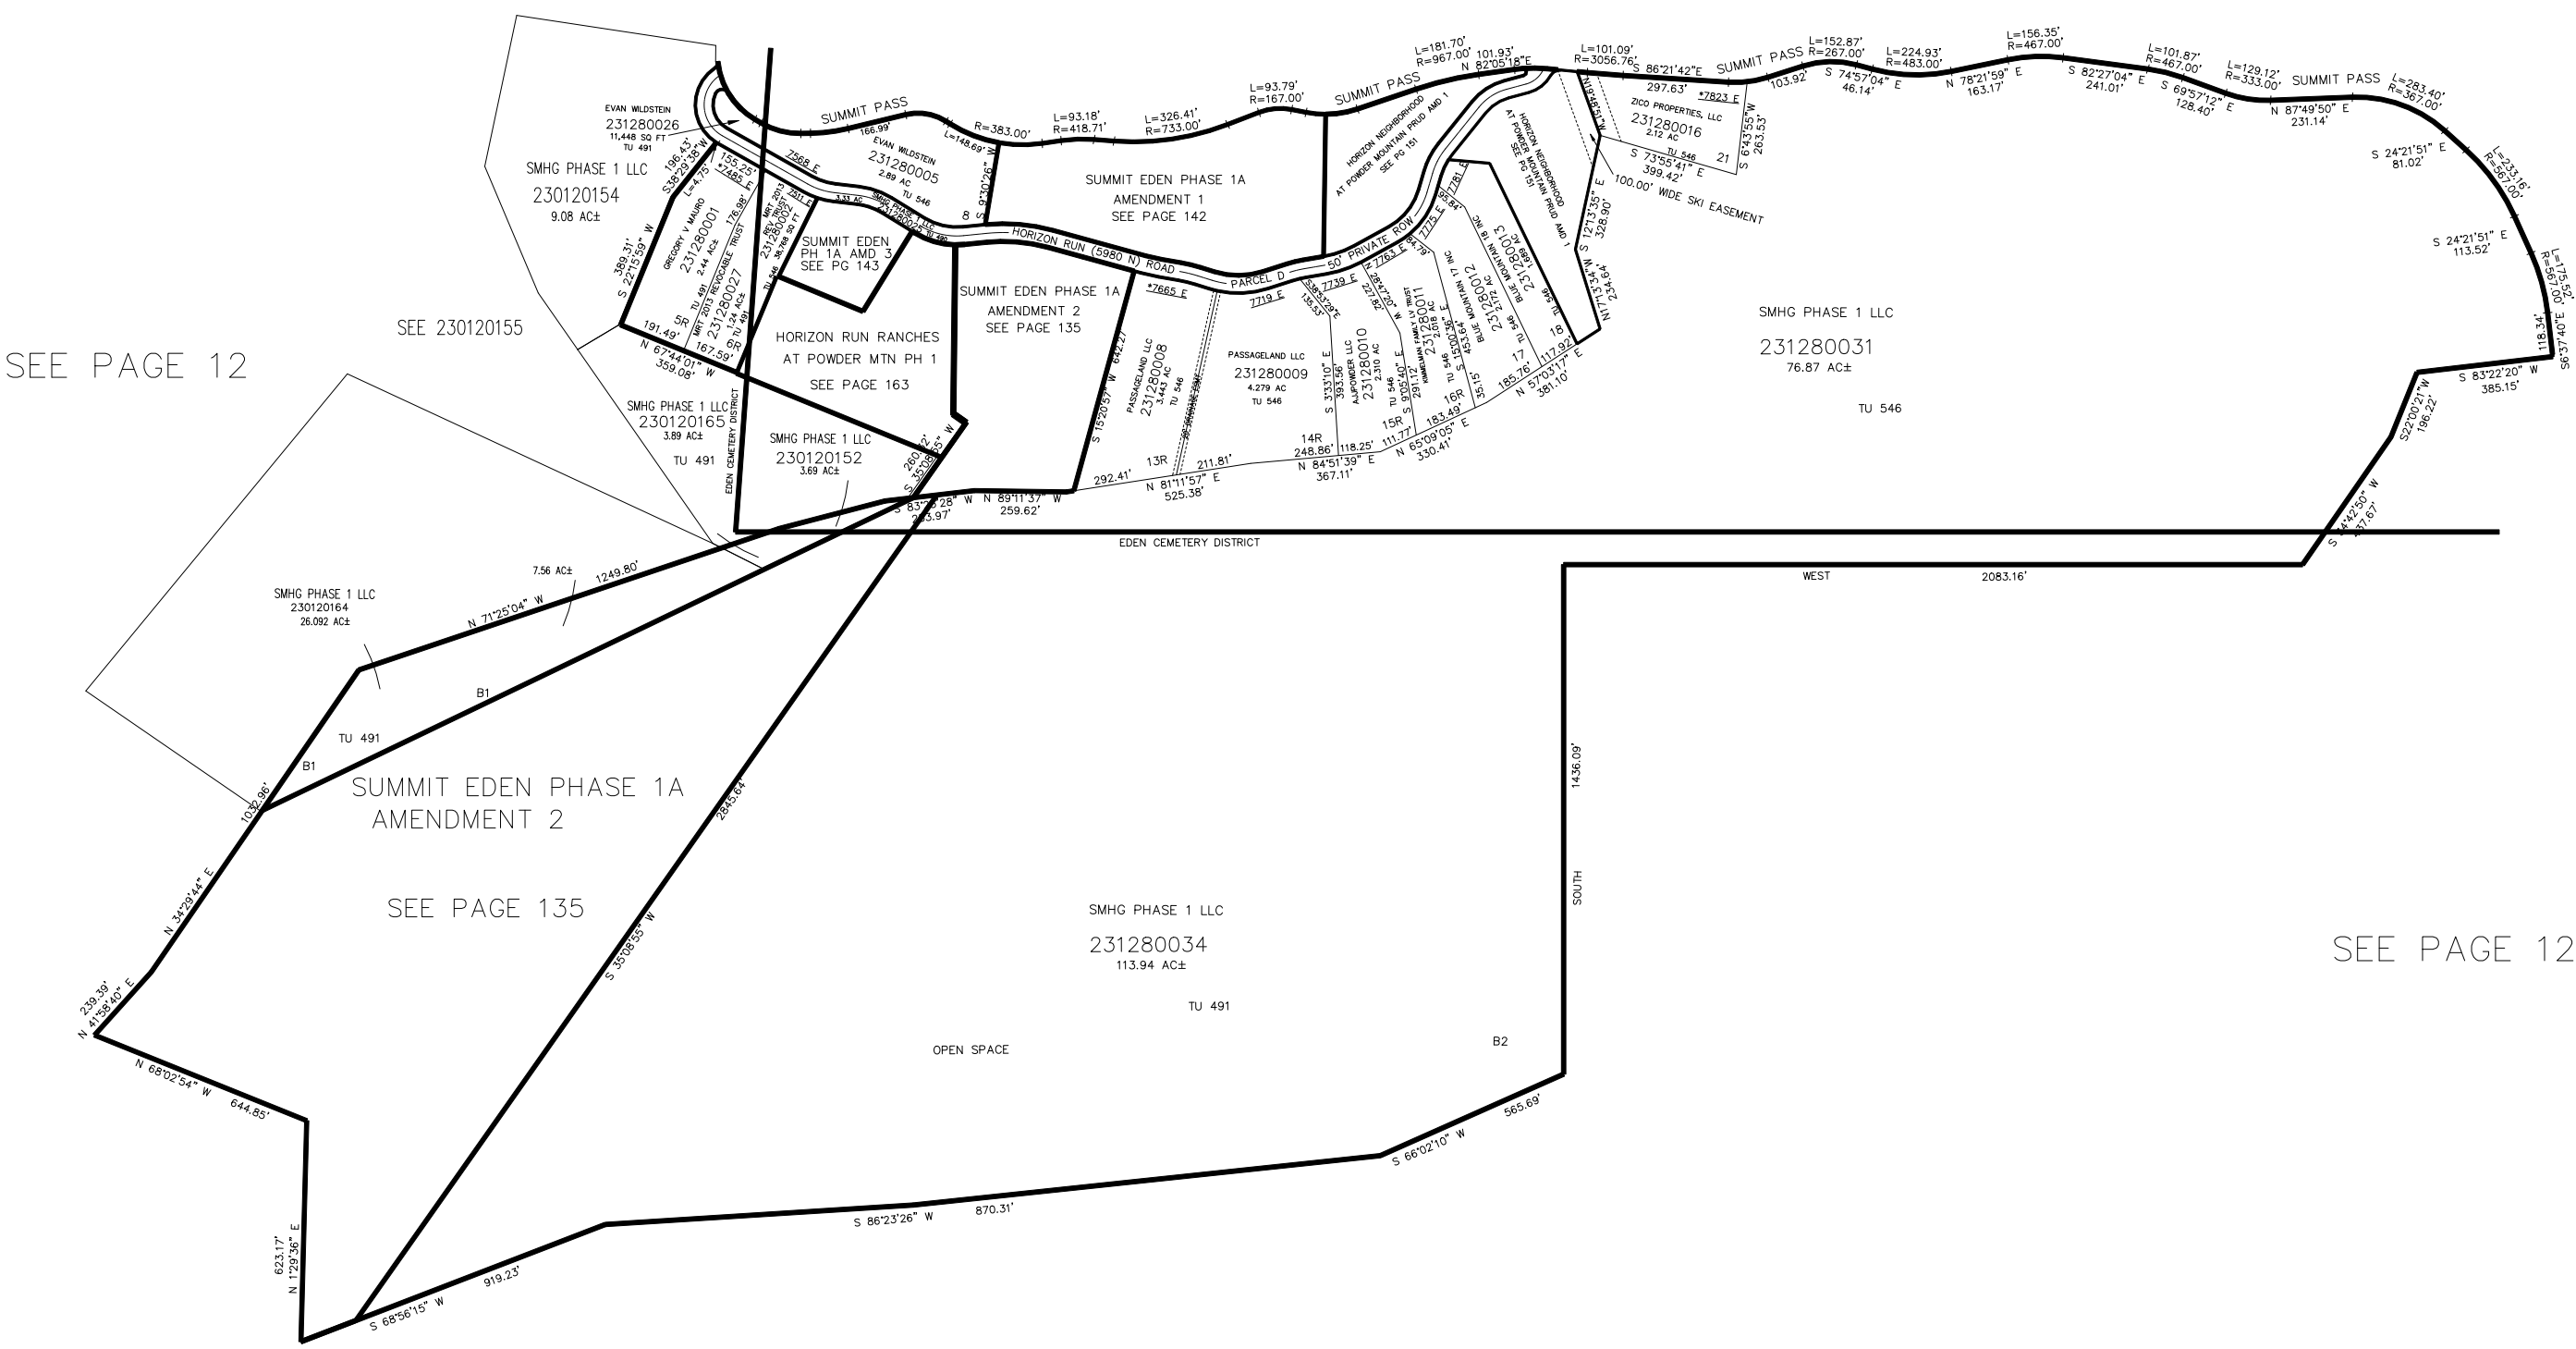

SEE PAGE 12

SEE PAGE 12

*SEE CORRECTION AFFIDAVIT ADDRESSES E#2696914
FOR BUILDING ENVELOPE, VARIOUS EASEMENTS
AND PRIVATE DRIVEWAYS SEE DEDICATION PLAT

10' UTILITY & DRAINAGE EASEMENTS EACH
SIDE OF PROPERTY LINES AS INDICATED
BY DASHED LINES EXCEPT AS OTHERWISE
SHOWN.

FOR COMPLETE ENG DATA SEE
ORIGINAL DEDICATION PLAT IN
BOOK 75, PAGES 28-31 OF RECORDS.