

PART OF THE NE.1/4, OF SECTION 30, T.7N., R.3E., S.L.B. & M.  
EVERGREEN PARK SUBDIVISION NO. 1 1ST AMENDMENT

IN WEBER COUNTY

TAXING UNIT: 58

SCALE 1" = 80'


SEE PAGE 32

SEE PAGE 32

SEE PAGE 32

THOMAS ODELL  
& WF LAURIANN M

231340001  
8.744 AC±

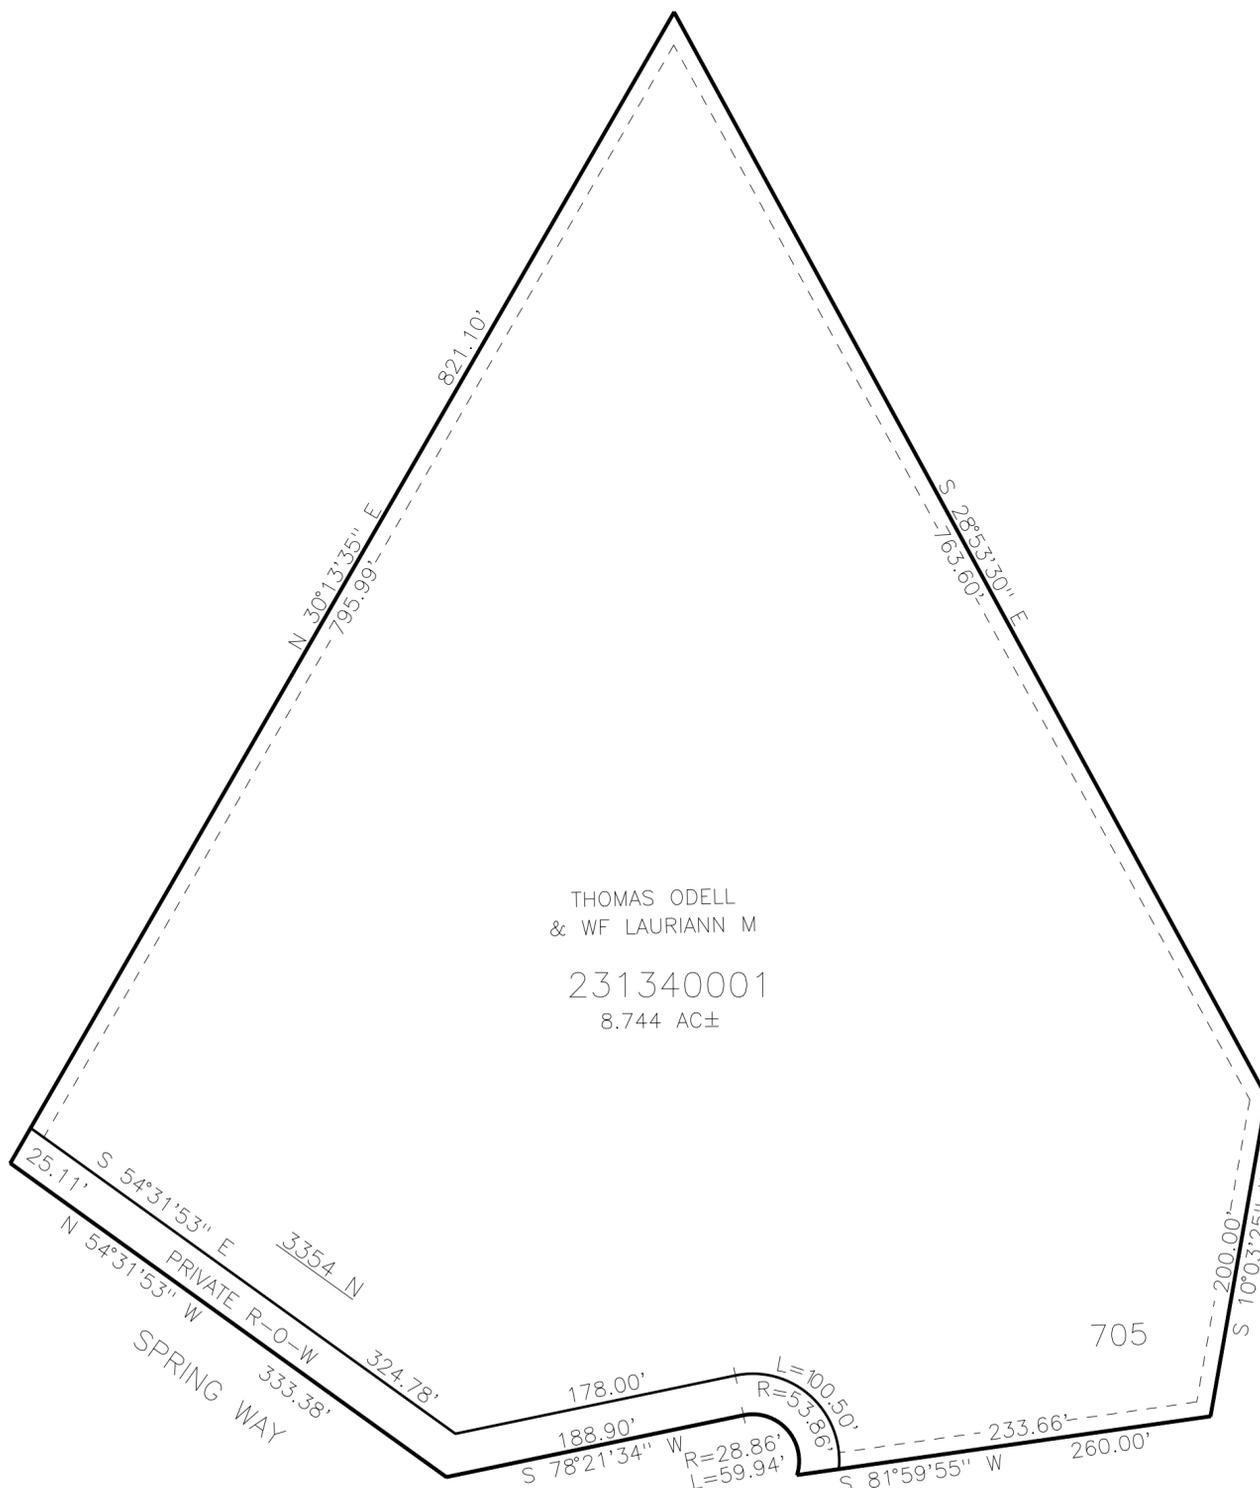

10' UTILITY & DRAINAGE EASEMENTS EACH  
SIDE OF PROPERTY LINES AS INDICATED  
BY DASHED LINES EXCEPT AS OTHERWISE  
SHOWN.

FOR 20' DRAINAGE ESMT & ACCESS TRAIL  
SEE DEDICATION PLAT

FOR COMPLETE ENG DATA SEE  
ORIGINAL DEDICATION PLAT IN  
BOOK 76, PAGE 38 OF RECORDS.

SEE PAGE 32