


PART OF THE SW. 1/4, OF SEC 5, S. 1/2 OF SEC 6, N. 1/2 OF SEC 7 & THE NW. 1/4 OF SEC 8 T.7N., R.2E., S.L.B. & M.
SUMMIT EDEN PHASE 1A AMENDMENT 2 AMENDING LOT 11R 12R PARCELS B1 B3

IN WEBER COUNTY

TAXING UNIT: 488, 490, 491

SCALE 1" = 400'

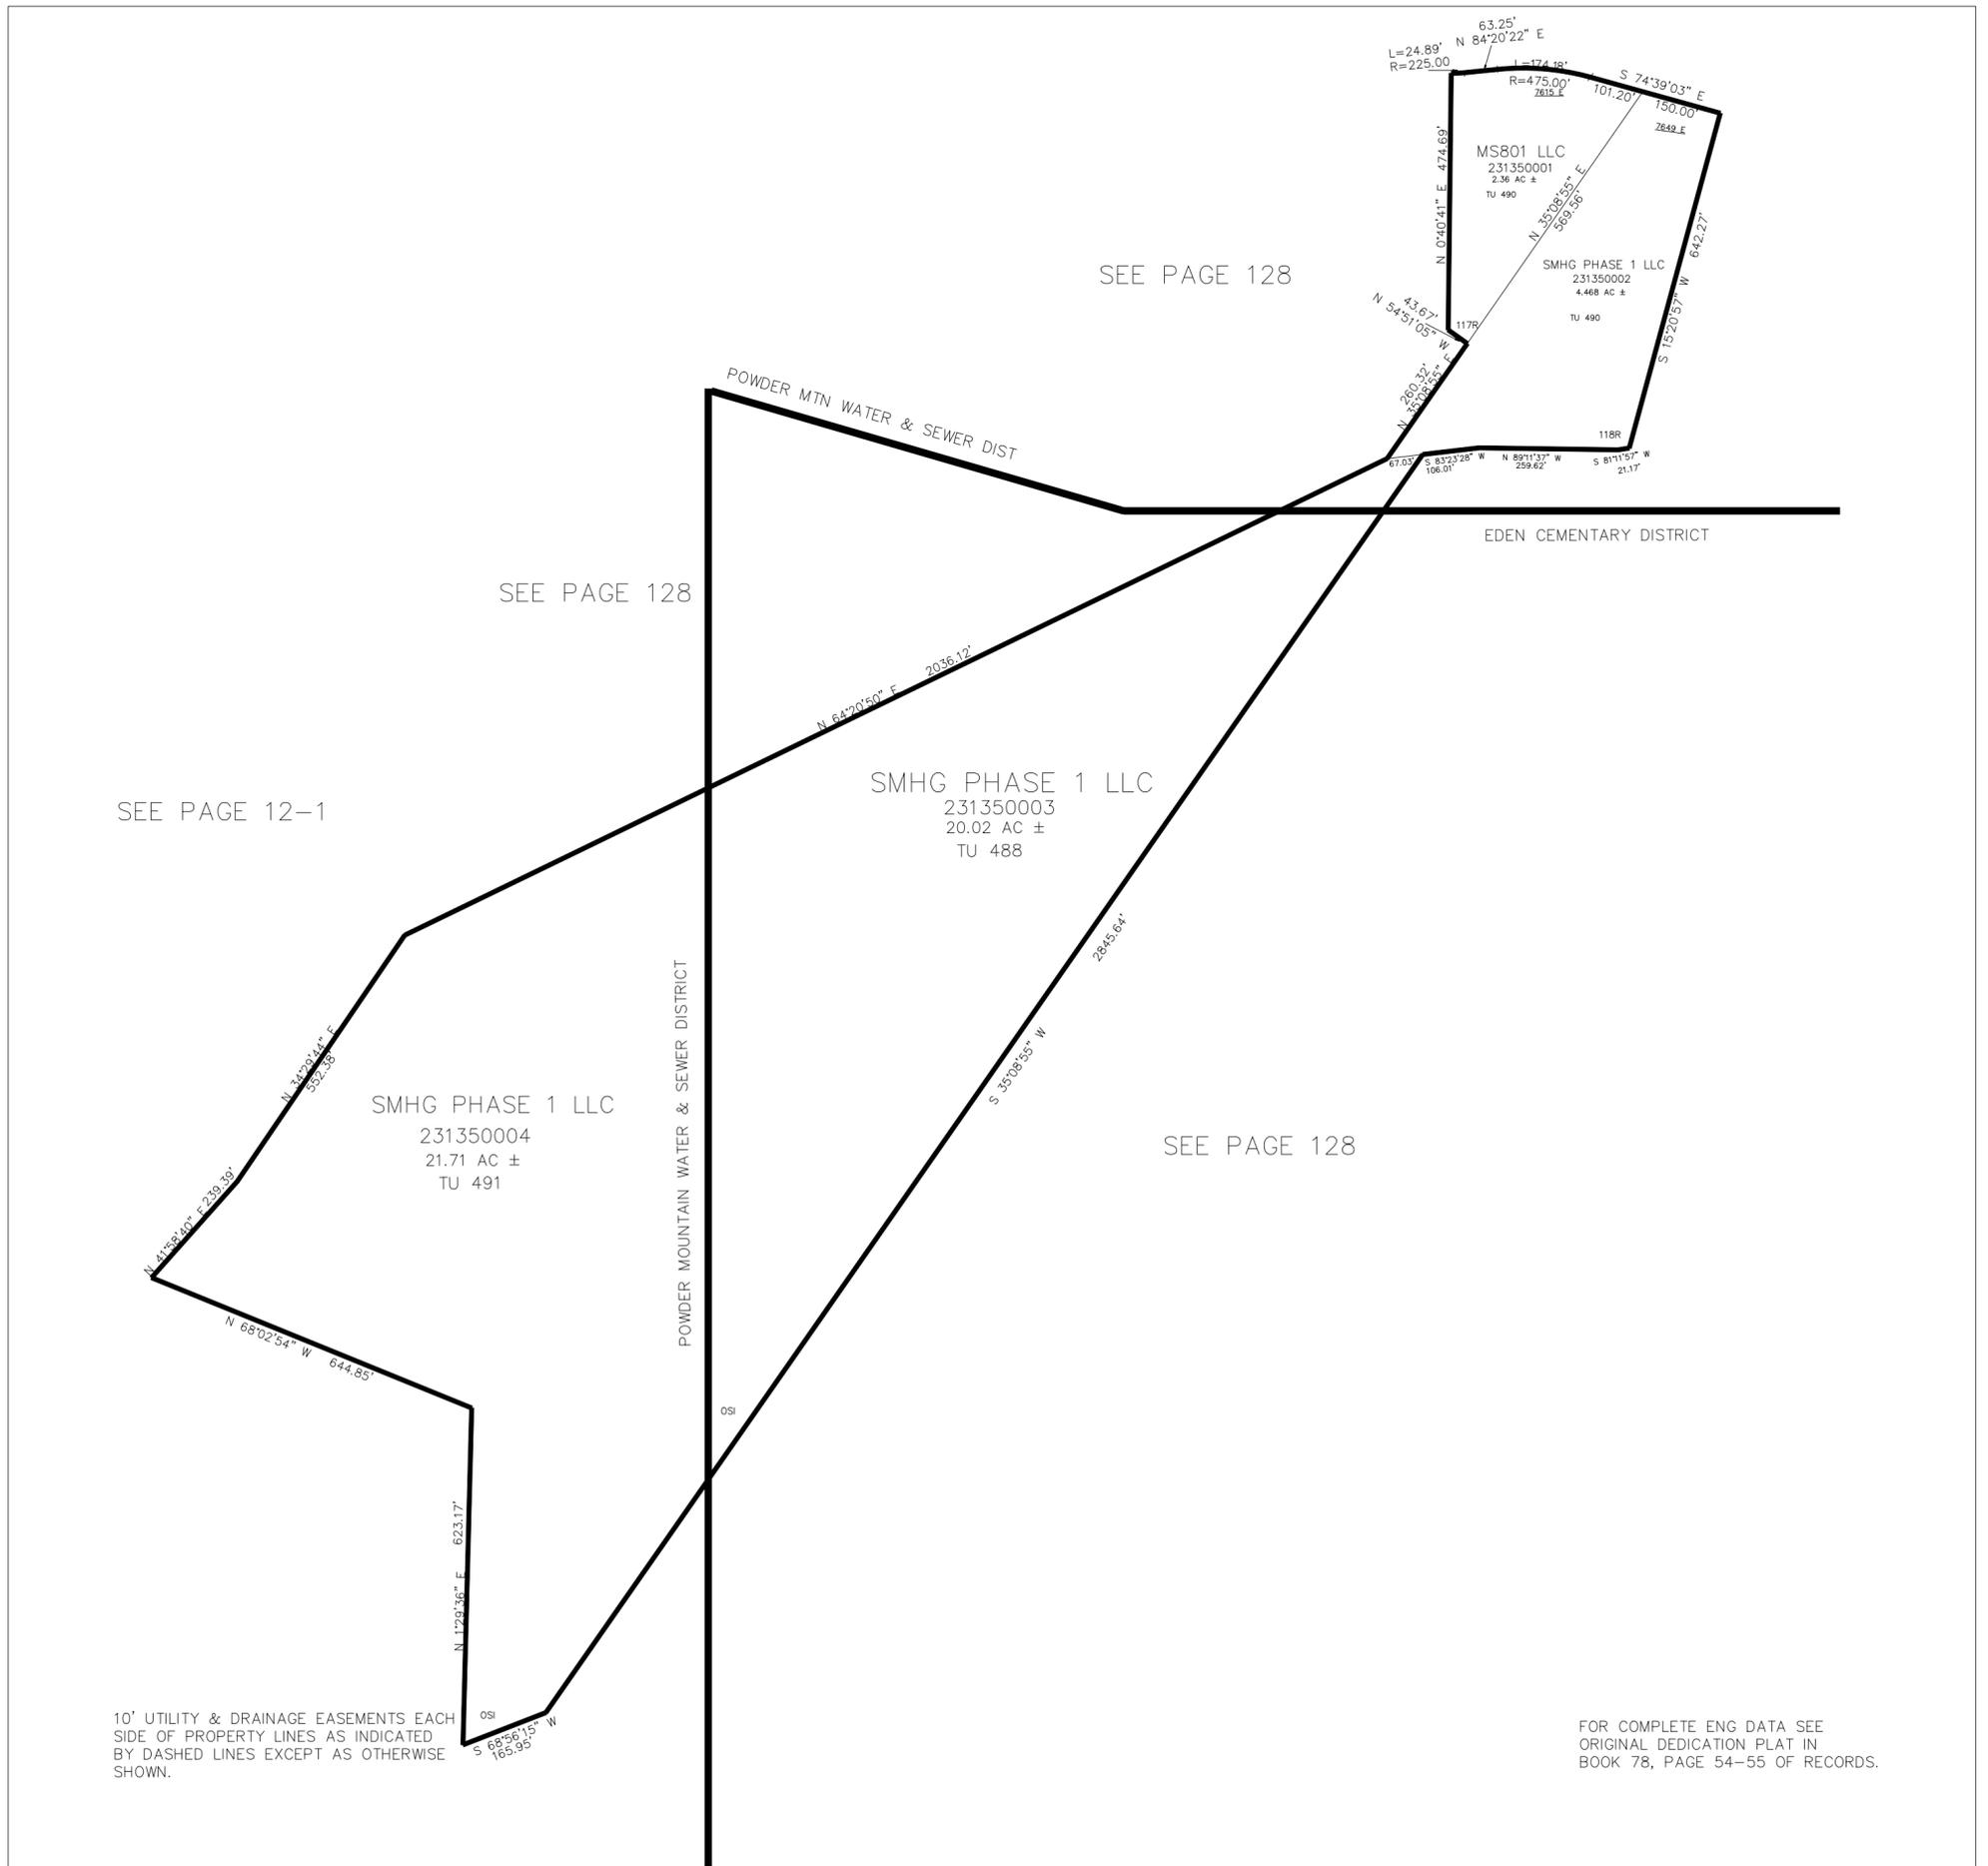

10' UTILITY & DRAINAGE EASEMENTS EACH SIDE OF PROPERTY LINES AS INDICATED BY DASHED LINES EXCEPT AS OTHERWISE SHOWN.

FOR COMPLETE ENG DATA SEE ORIGINAL DEDICATION PLAT IN BOOK 78, PAGE 54-55 OF RECORDS.