


PART OF THE SW. 1/4, OF SEC 5, S. 1/2 OF SEC 6, N. 1/2 OF SEC 7& THE NW. 1/4 OF SEC 8 T.7N., R.2E., S.L.B. & M.
SUMMIT EDEN PHASE 1A AMENDMENT 2 AMENDING LOT 11R 12R PARCELS B1 B3
IN WEBER COUNTY
TAXING UNIT: 546, 491
SCALE 1" = 400'

SEE PAGE 128

SEE PAGE 128

SEE PAGE 12-1

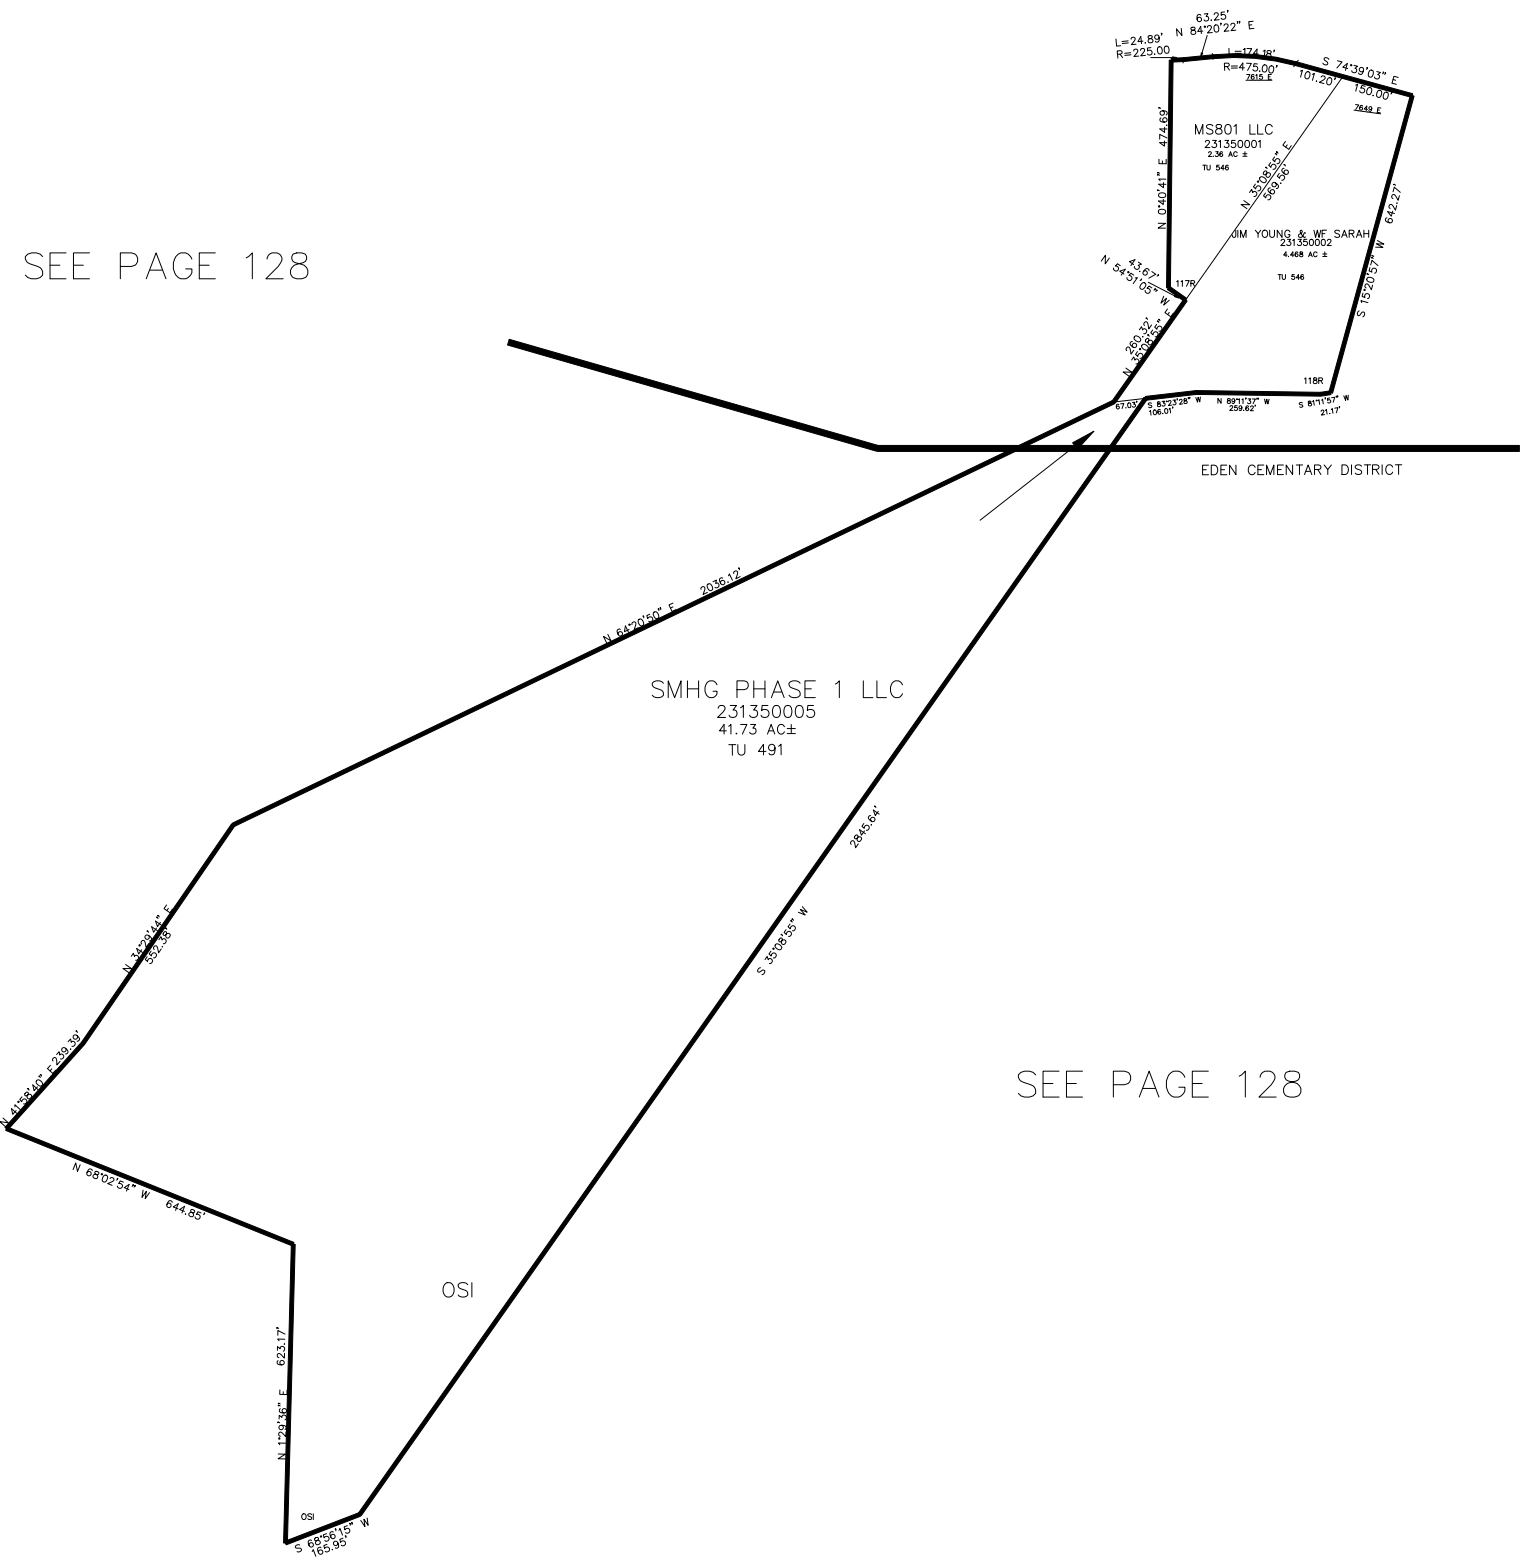

10' UTILITY & DRAINAGE EASEMENTS EACH
SIDE OF PROPERTY LINES AS INDICATED
BY DASHED LINES EXCEPT AS OTHERWISE
SHOWN.

FOR COMPLETE ENG DATA SEE
ORIGINAL DEDICATION PLAT IN
BOOK 78, PAGE 54-55 OF RECORDS.