

PART OF THE SE.1/4, OF SECTION 6, T.7N., R.2E., S.L.B. & M.
SUMMIT EDEN PH 1A AMD 1 AMD PARCEL C1, C2 & C3

IN WEBER COUNTY


TAXING UNIT: 490

SCALE 1" = 20'

SEE PAGE 12

SUMMIT PASS

SEE PAGE 128

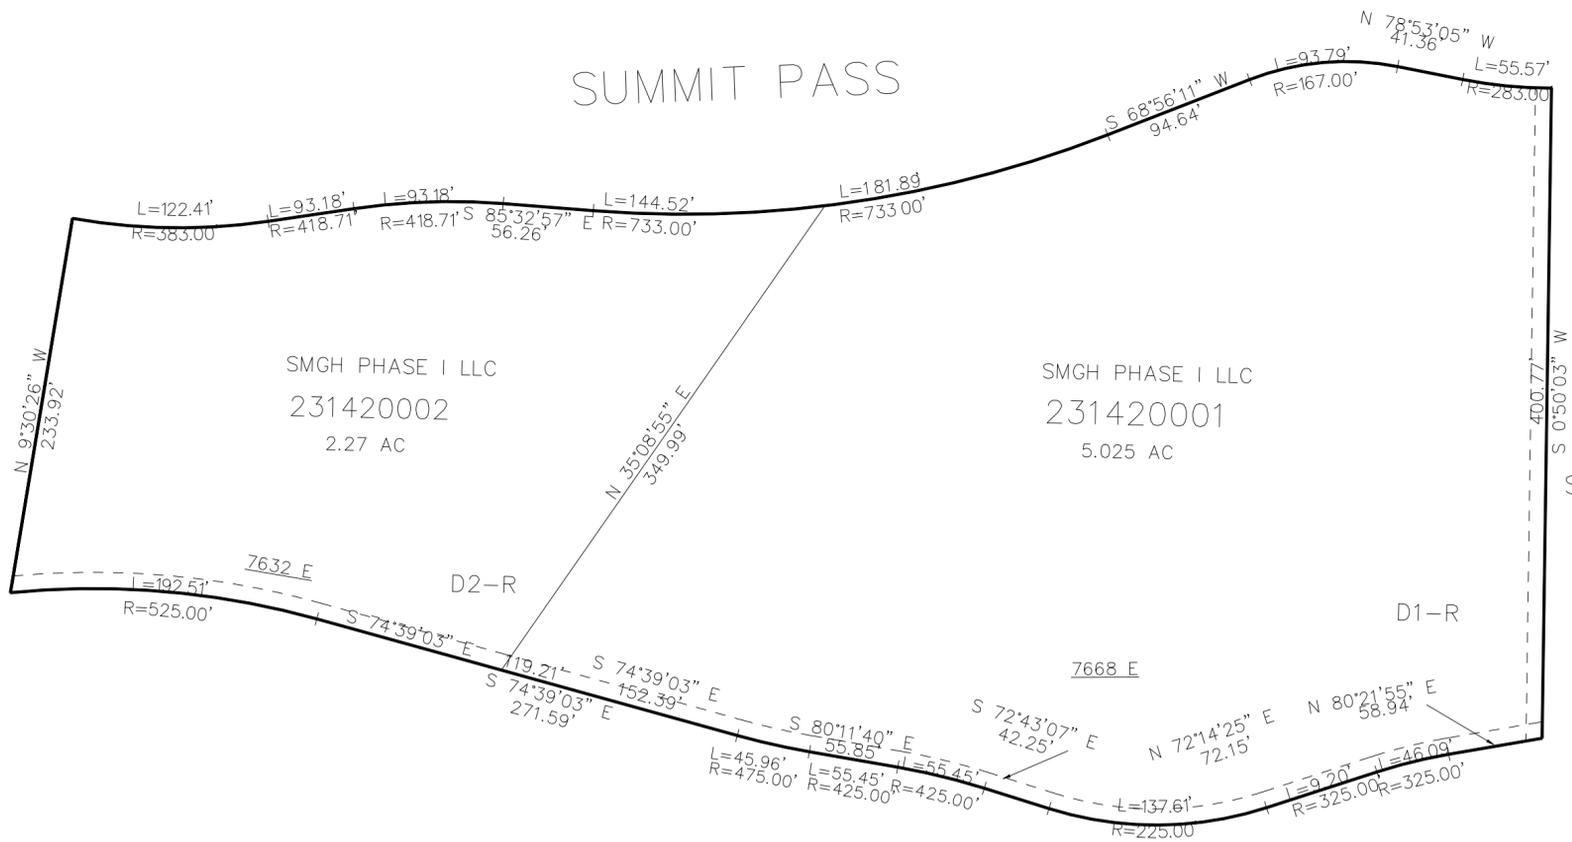

SEE PAGE 128

HORIZON RUN

SEE PAGE 128

10' UTILITY & DRAINAGE EASEMENTS EACH SIDE OF PROPERTY LINES AS INDICATED BY DASHED LINES EXCEPT AS OTHERWISE SHOWN.

FOR COMPLETE ENG DATA SEE ORIGINAL DEDICATION PLAT IN BOOK 79, PAGE 43 & 44 OF RECORDS.