

PART OF THE NE. 1/4, OF SECTION 8, & THE SE. 1/4 OF SECTION 5, T.7N., R.2E., S.L.B. & M.

159


OVERLOOK AT POWDER MOUNTAIN PHASE 1

IN WEBER COUNTY

TAXING UNIT: 491

SCALE 1" = 80'

SEE PAGE 12

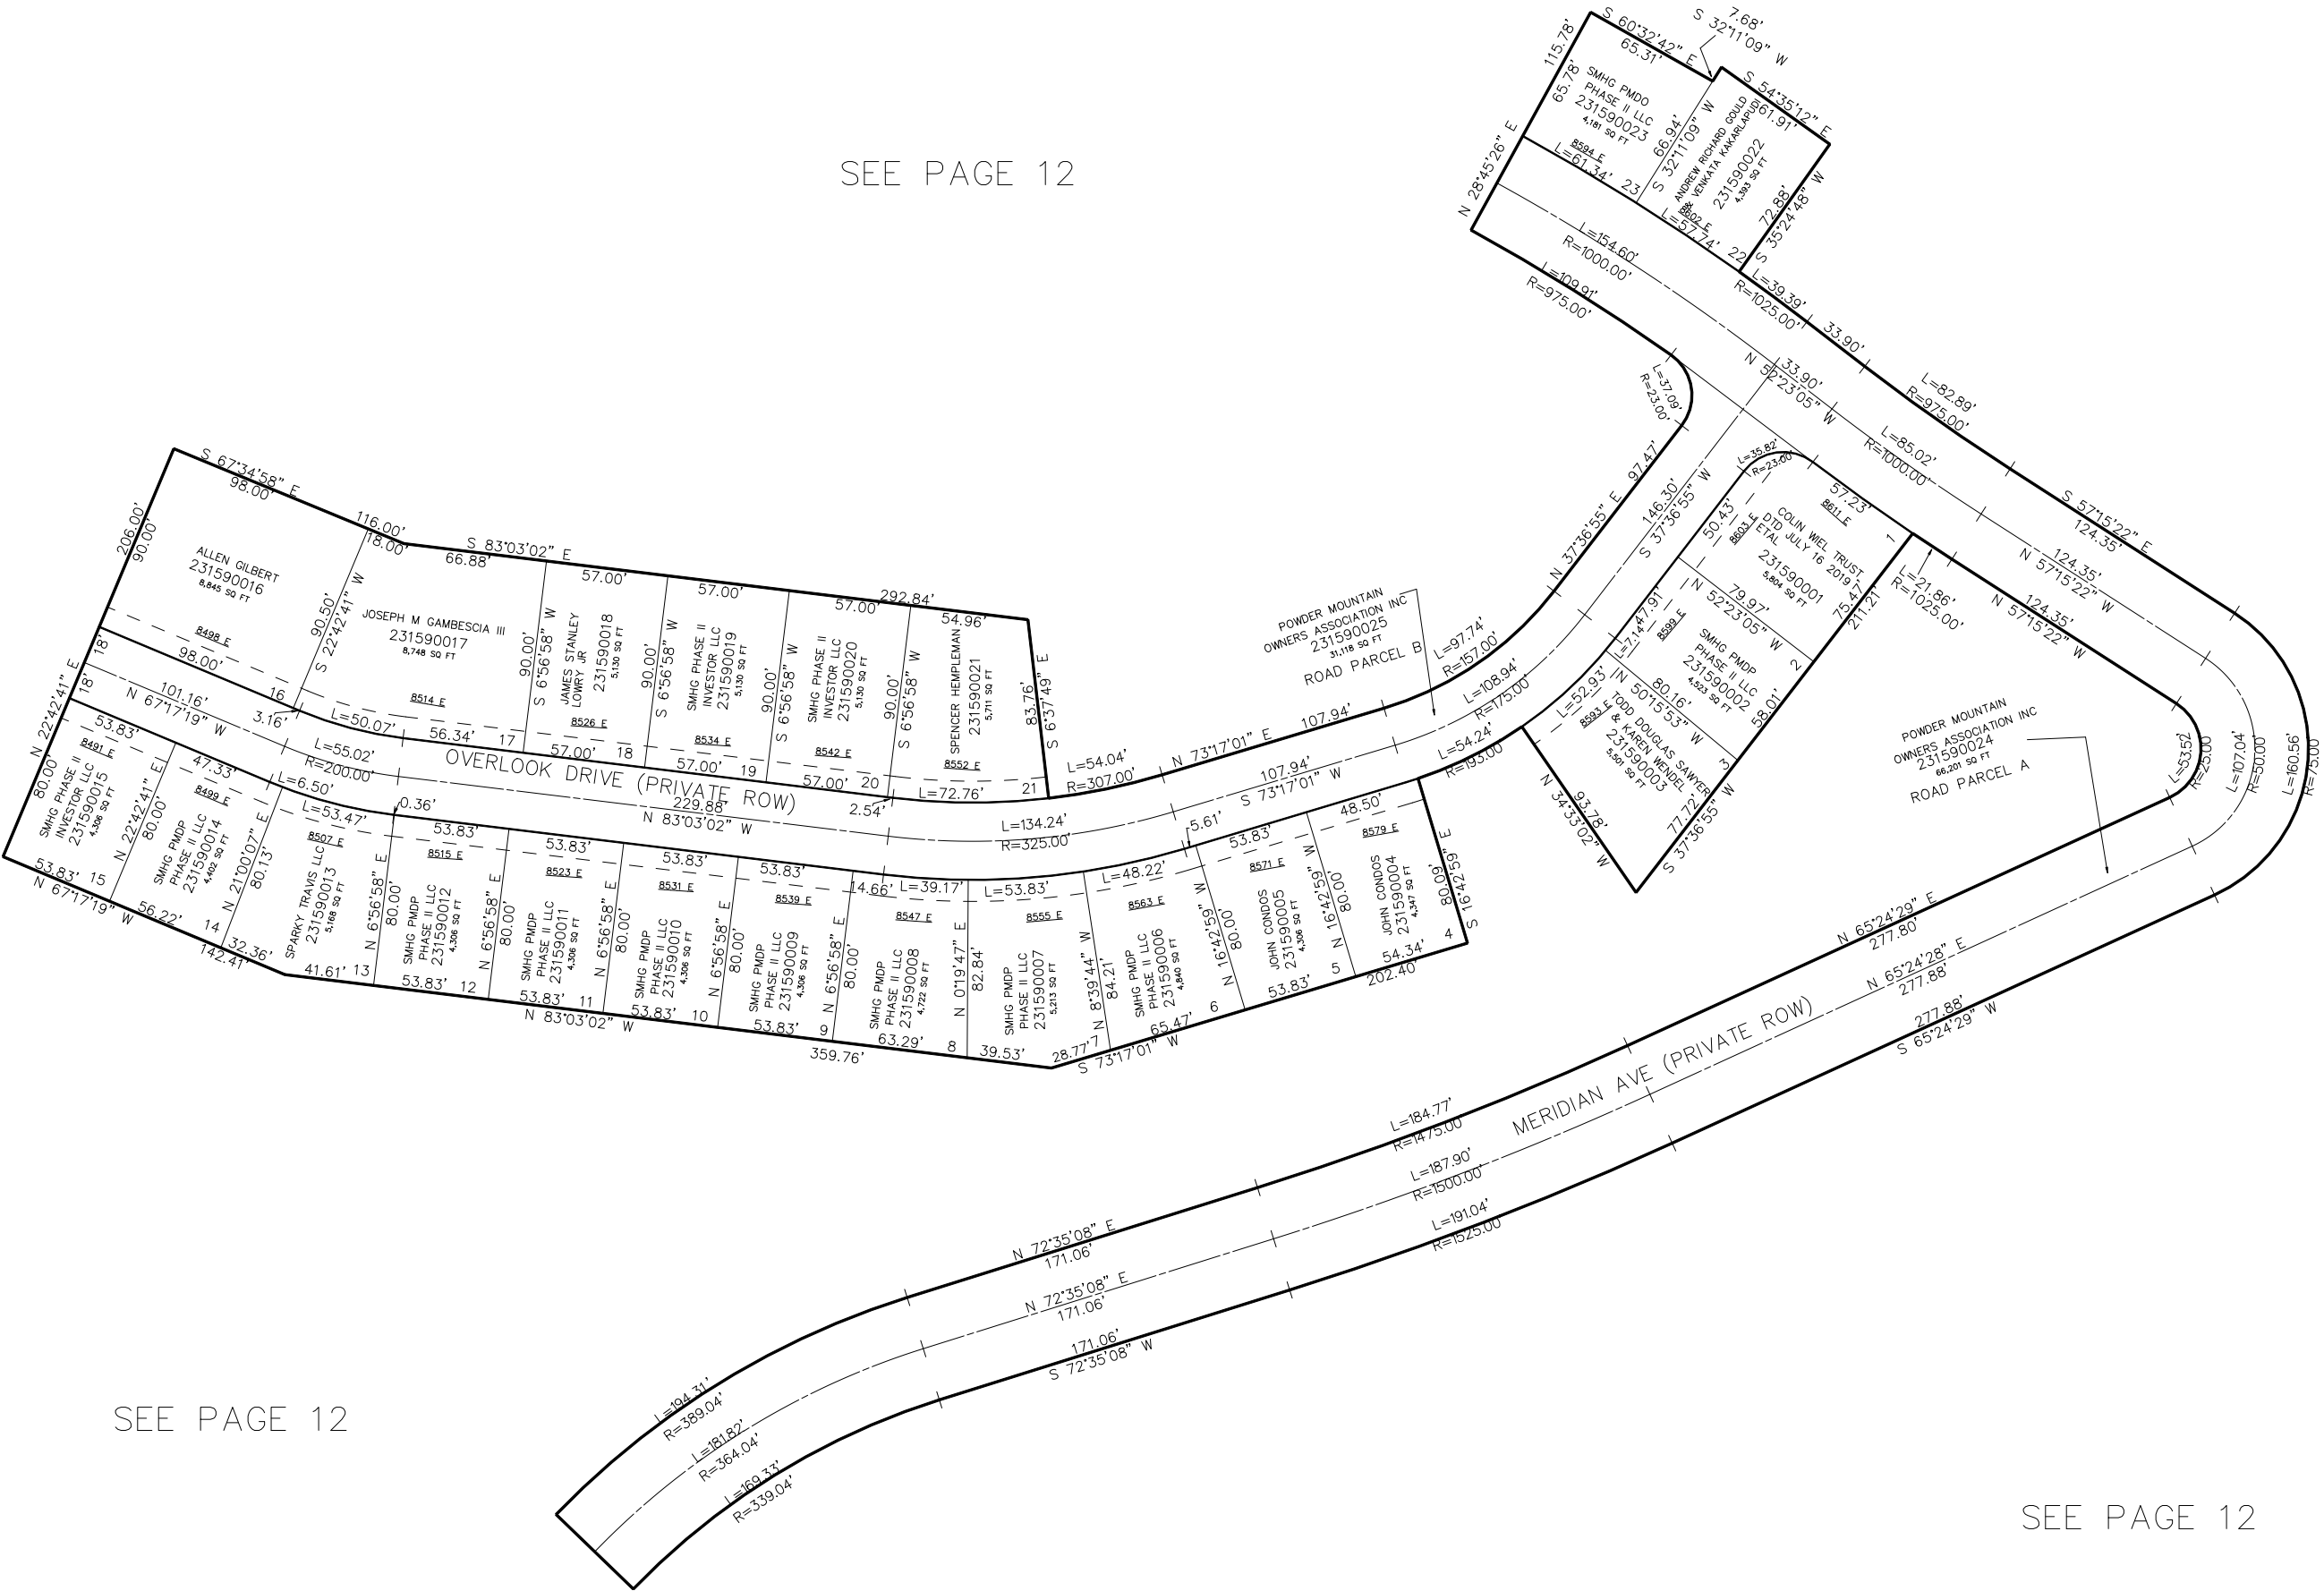

SEE PAGE 12

SEE PAGE 12

7' UTILITY & DRAINAGE EASEMENTS EACH SIDE OF PROPERTY LINES AS INDICATED BY DASHED LINES EXCEPT AS OTHERWISE SHOWN.

FOR COMPLETE ENG DATA SEE ORIGINAL DEDICATION PLAT IN BOOK 86, PAGE 12 & 13 OF RECORDS.