

PART OF N. 1/2 OF SEC. 18, T.6N., R.2E., S.L.B. & M.

HUNTSVILLE SURVEY

BLOCKS 8, 9, 12 & 13, PLAT A

TAXING UNIT: 35


SCALE 1" = 100'

SEE PAGE 14

① HUNTSVILLE TOWN CORP
240110037
248 SQ FT

② SHOOTING STAR ENTERPRISES
240110038
135 SQ FT

③ CLEO T. CRANDALL TRUST
MAY 24, 2011
240110039
179 SQ FT

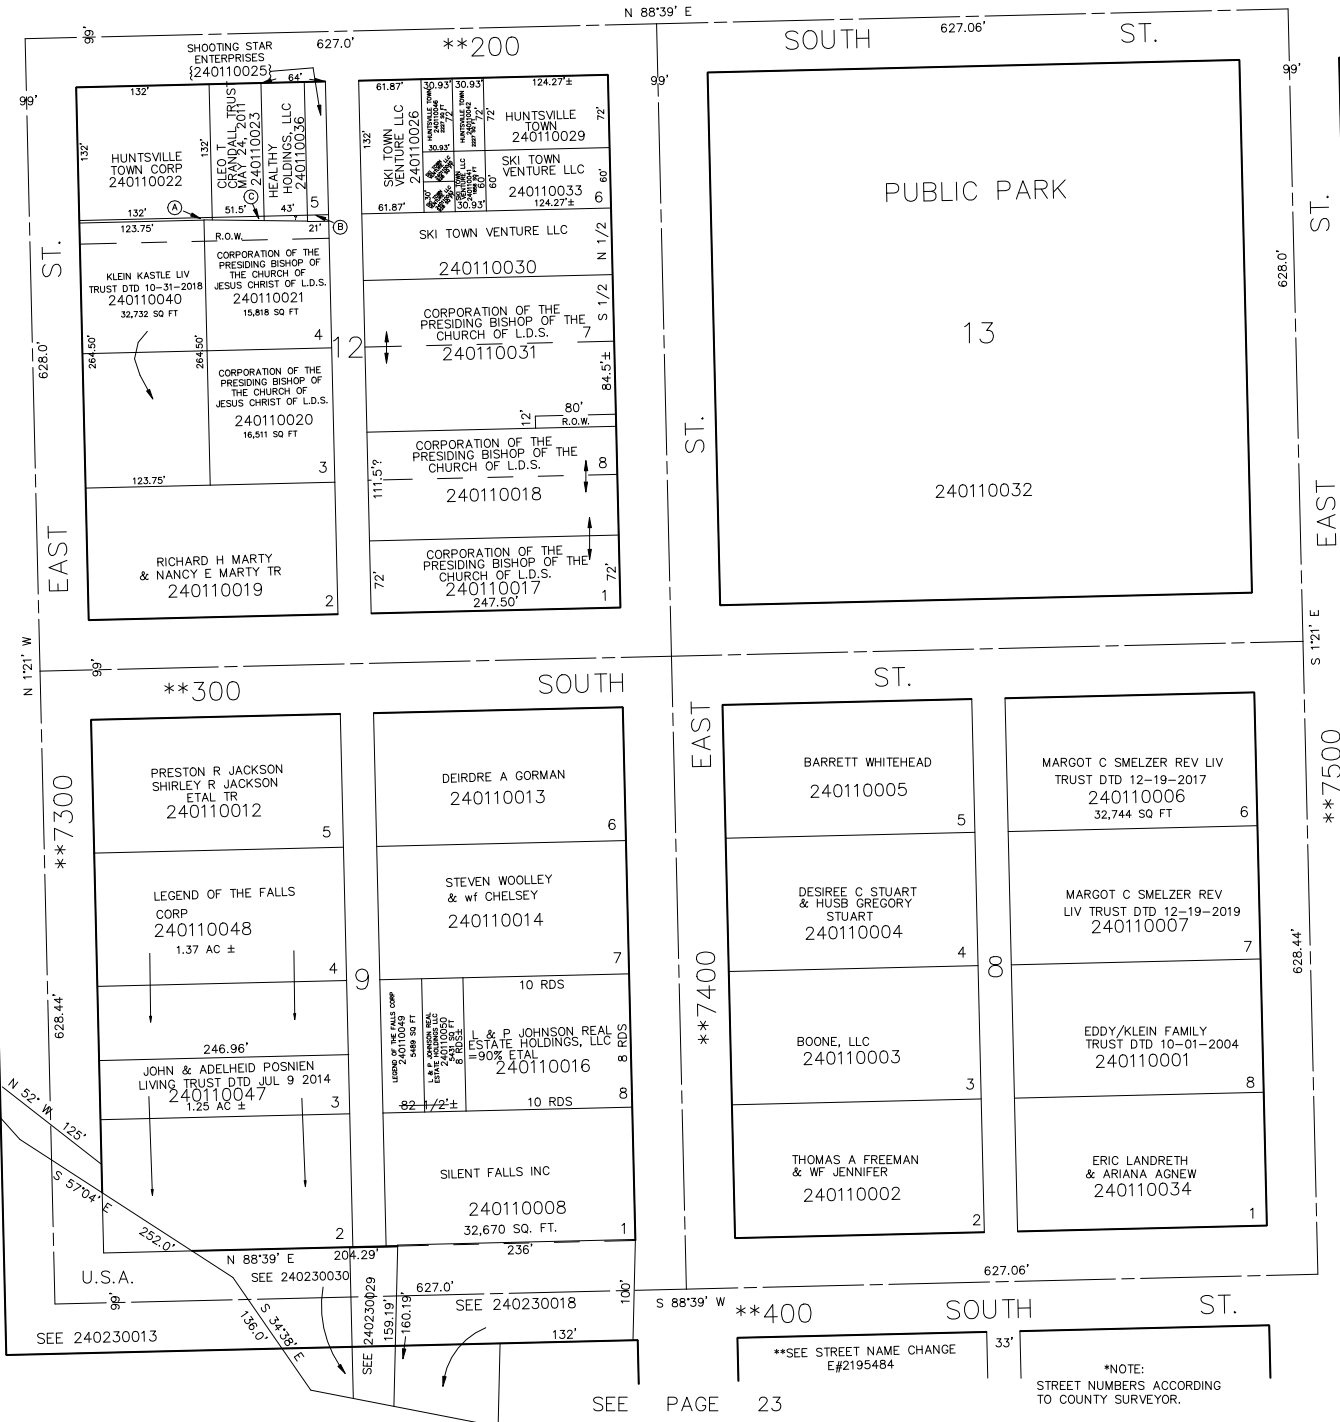

SEE PAGE 12

SEE PAGE 10

SEE PAGE 23

**SEE STREET NAME CHANGE
E#2195484

*NOTE:
STREET NUMBERS ACCORDING
TO COUNTY SURVEYOR.