

PART OF N. 1/2 OF SEC. 18, T.6N., R.2E., S.L.B. & M.

HUNTSVILLE SURVEY

BLOCKS 8, 9, 12 & 13, PLAT A

SCALE 1" = 100'


TAXING UNIT: 35

SEE PAGE 14

(A) IMAGINE HOLDINGS
HUNTSVILLE LLC
240110037
248 SQ FT

(B) SHOOTING STAR
ENTERPRISES
240110038
135 SQ FT

(C) CLEO T.
CRANDALL TRUST
MAY 24, 2011
240110039
179 SQ FT

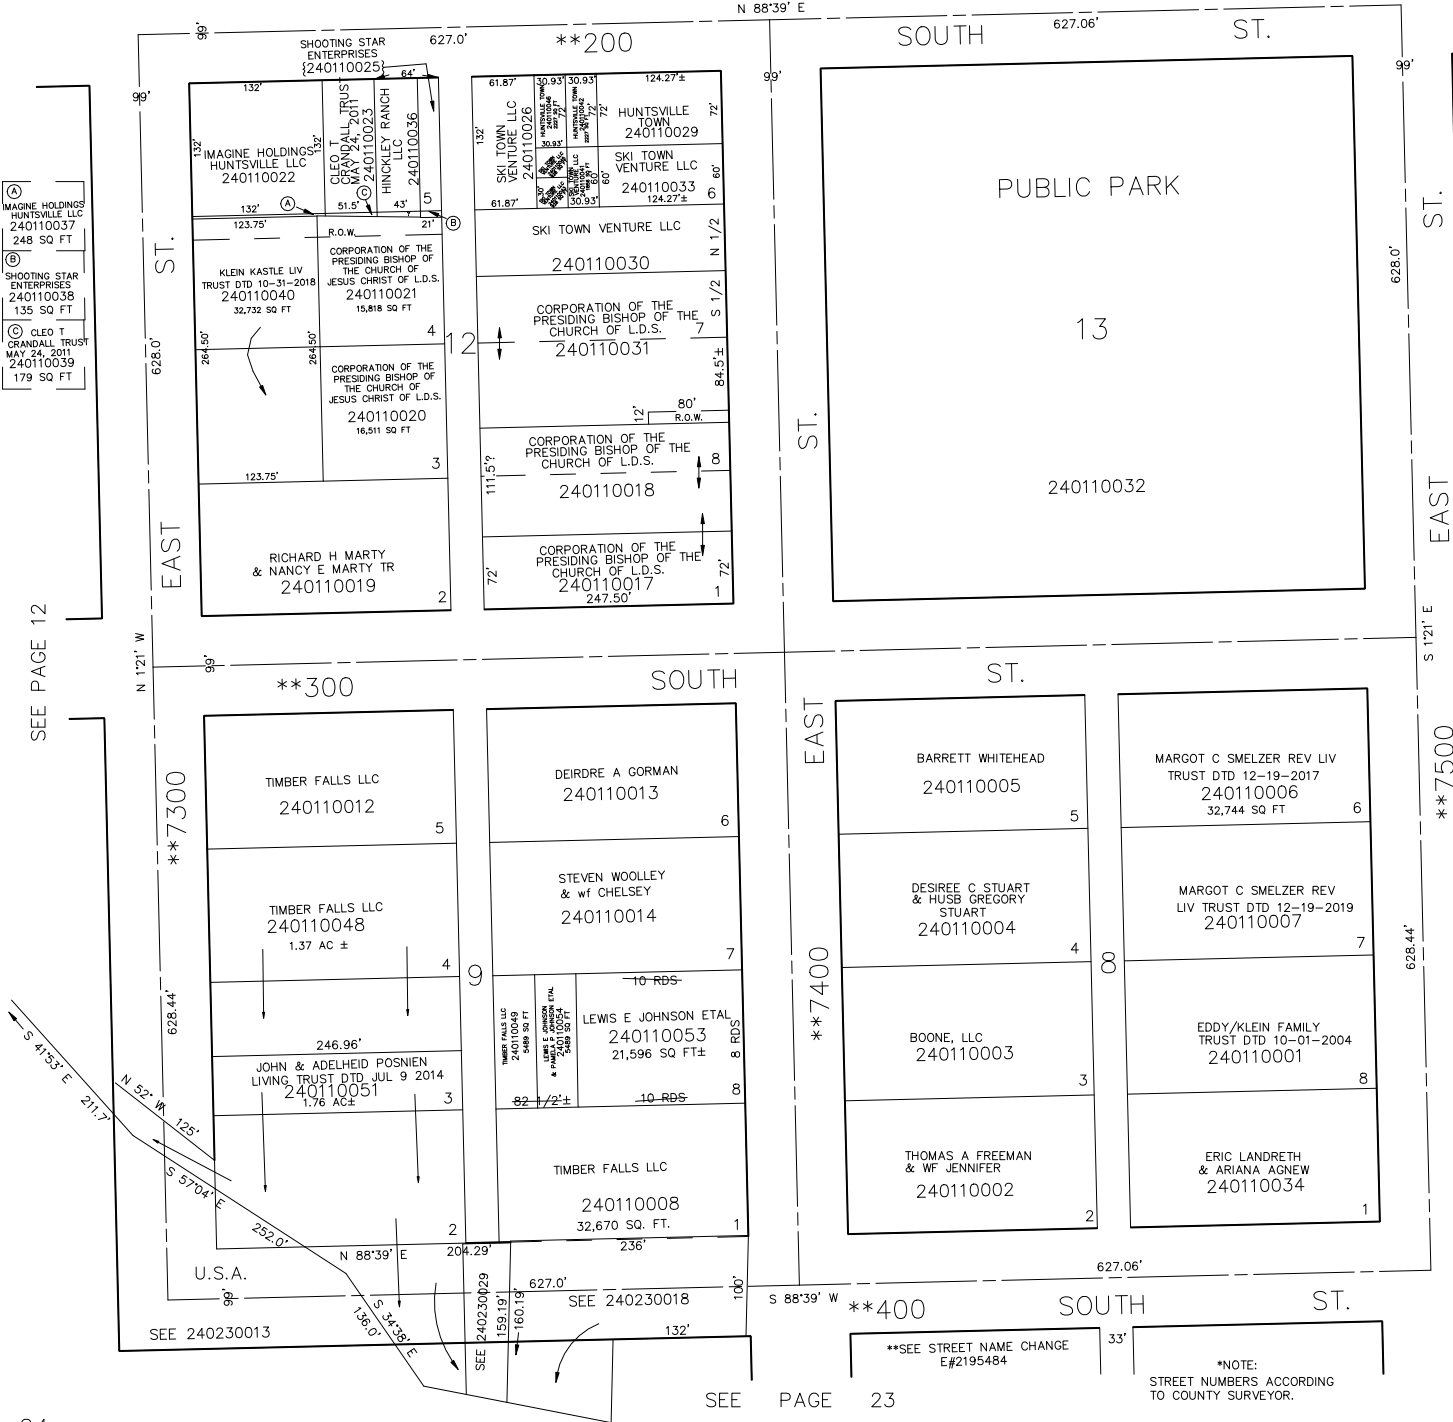

SEE PAGE 10

SEE PAGE 23

FOR TAX PURPOSES ONLY

**SEE STREET NAME CHANGE
E#2195484

*NOTE:
STREET NUMBERS ACCORDING
TO COUNTY SURVEYOR.