

PART OF NW 1/4, SEC. 18, T.6N., R.2E., S.L.B. & M.  
**HUNTSVILLE SURVEY**  
LOTS 2 TO 8, BLOCK 1 PLAT C & BLOCK 11, PLAT A


TAXING UNIT: 35

SEE PAGE 15

SCALE 1" = 100'

15 33'

\*NOTE:  
STREET NUMBERS  
ACCORDING TO  
COUNTY SURVEYOR

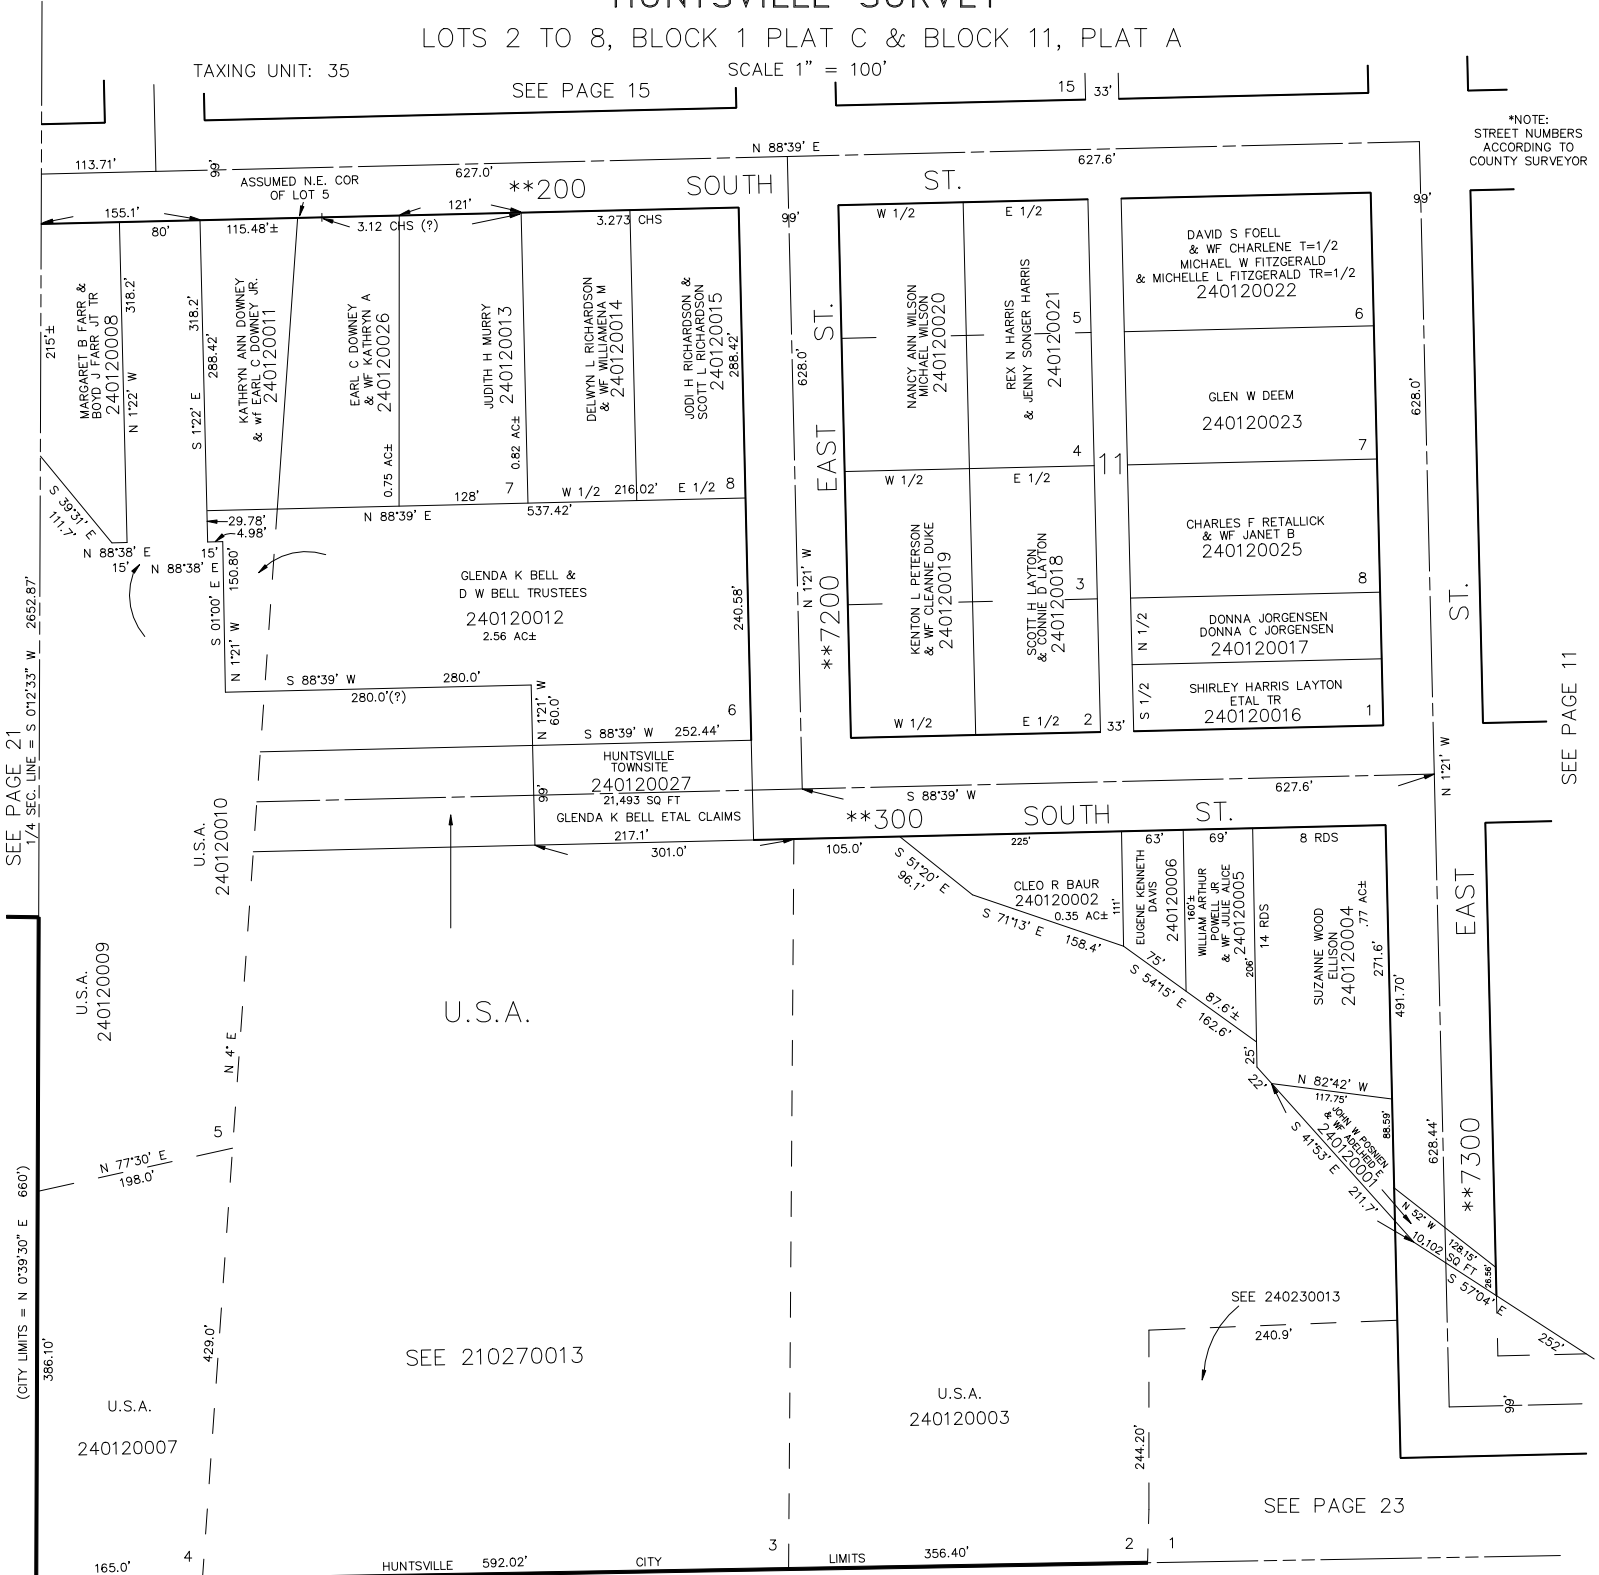

SEE PAGE 21  
1/4 SEC. LINE = S 01°23'33" W 2652.87'

SEE PAGE 11

(CITY LIMITS = N 0°39'30" E 660')  
386.10'

SEE 240230013

SEE PAGE 23

24 W. 1/4 COR OF SEC. 18

HUNTSVILLE 592.02' CITY LIMITS 356.40'

\*\*SEE STREET CHANGE E#2195484

L.D.F. 4-92