

PART OF NW 1/4, SEC. 18, T.6N., R.2E., S.L.B. & M.
HUNTSVILLE SURVEY
LOTS 2 TO 8, BLOCK 1 PLAT C & BLOCK 11, PLAT A


TAXING UNIT: 35

SEE PAGE 15

SCALE 1" = 100'

15 33'

*NOTE:
STREET NUMBERS
ACCORDING TO
COUNTY SURVEYOR

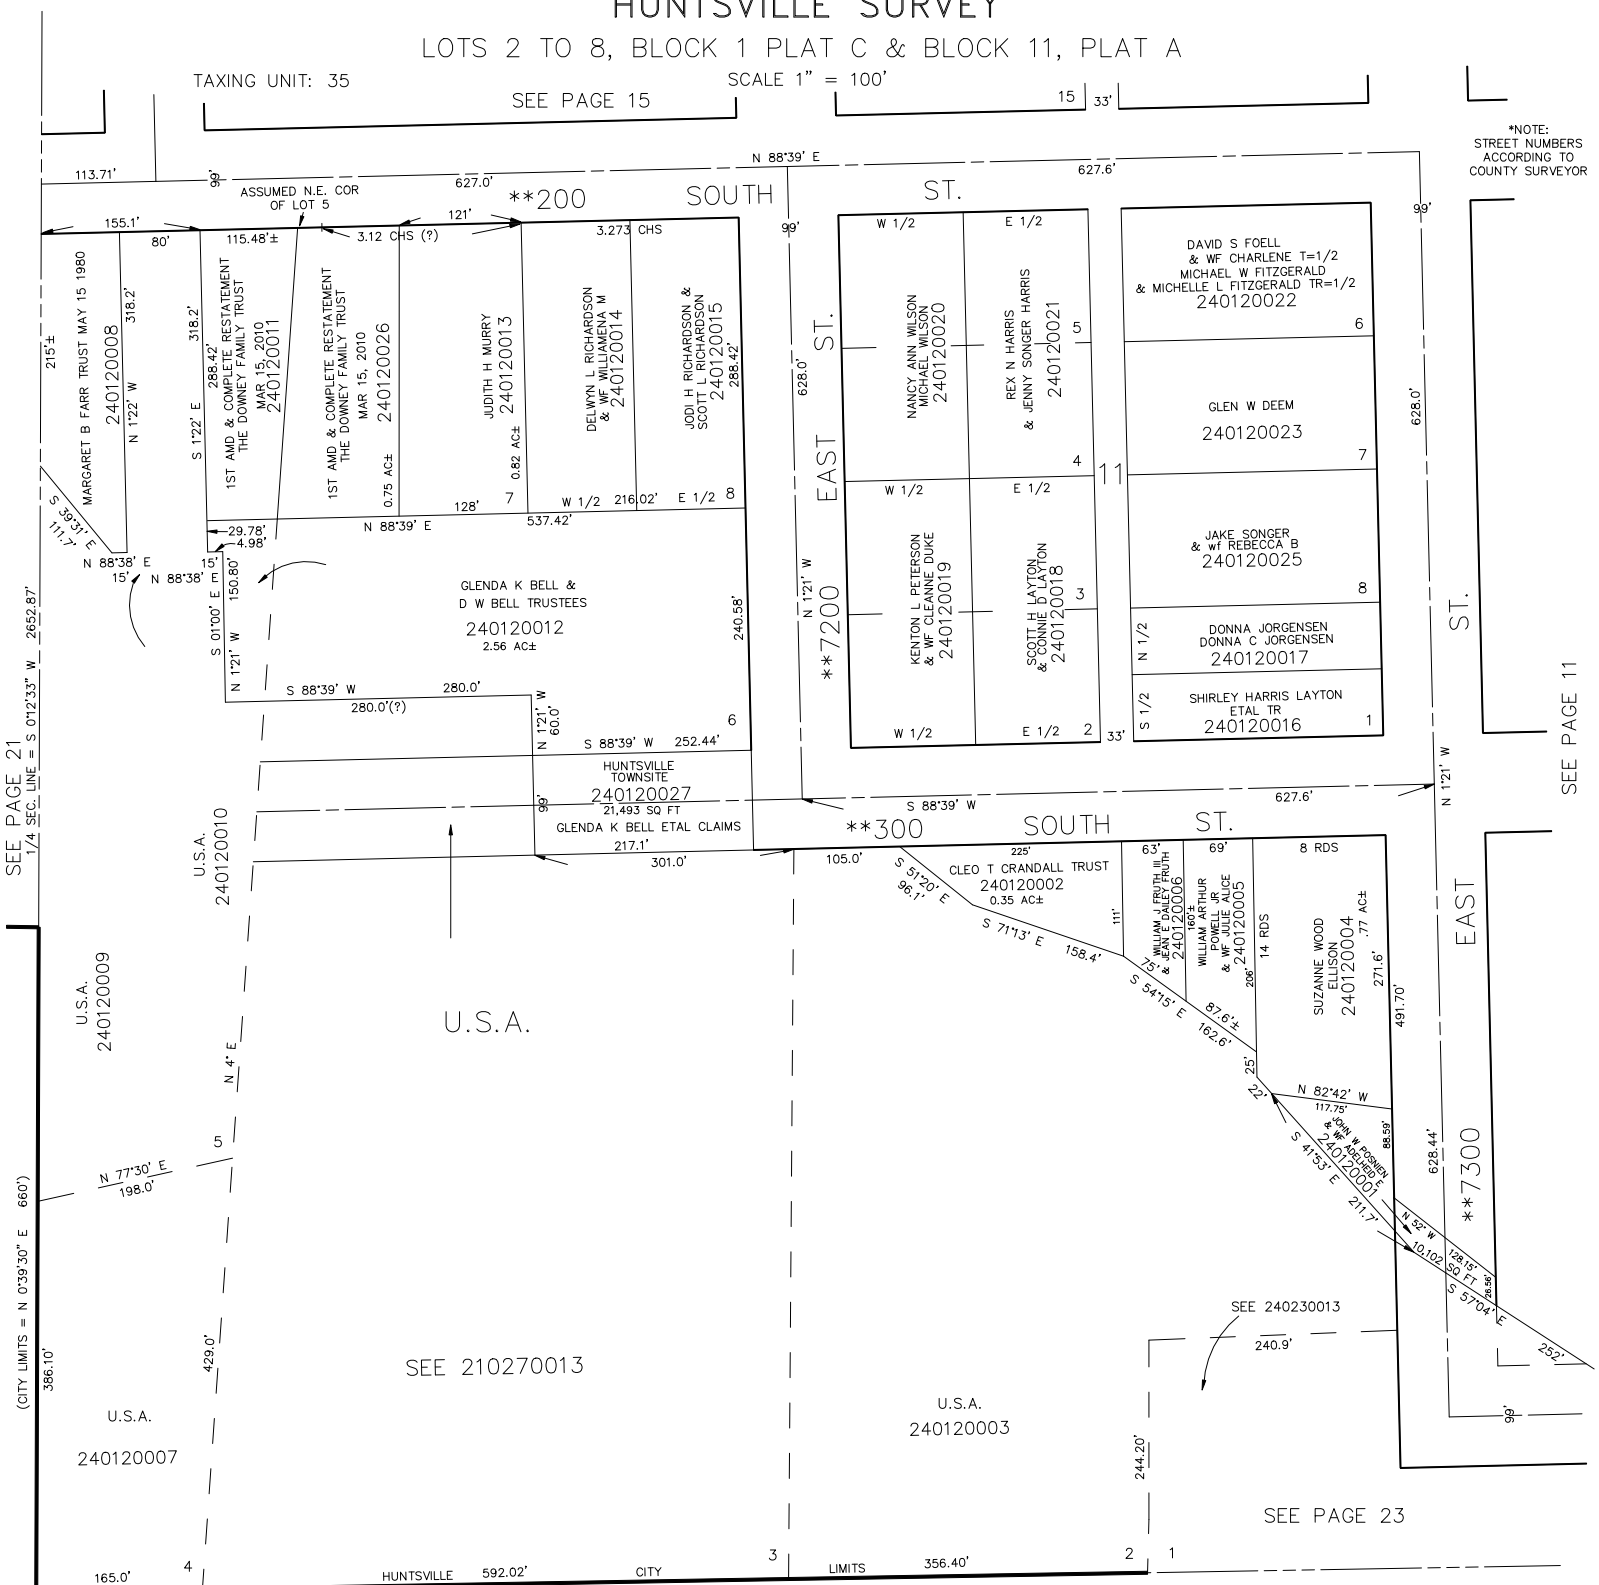

SEE PAGE 21
1/4 SEC. LINE = S 012'33" W 2652.87'

(CITY LIMITS = N 0°39'30" E 660')
386.10'

W 1/4 COR OF SEC. 18

SEE PAGE 11

SEE 210270013

U.S.A.
240120003

SEE PAGE 23

HUNTSVILLE 592.02' CITY LIMITS 356.40'

**SEE STREET CHANGE E#2195484

L.D.F. 4-92