

PART OF NW 1/4, SEC. 18, T.6N., R.2E., S.L.B. & M.

HUNTSVILLE SURVEY

LOTS 2 TO 8, BLOCK 1 PLAT C & BLOCK 11, PLAT A


TAXING UNIT: 35

SCALE 1" = 100'

SEE PAGE 15

15 33'

*NOTE:
STREET NUMBERS
ACCORDING TO
COUNTY SURVEYOR

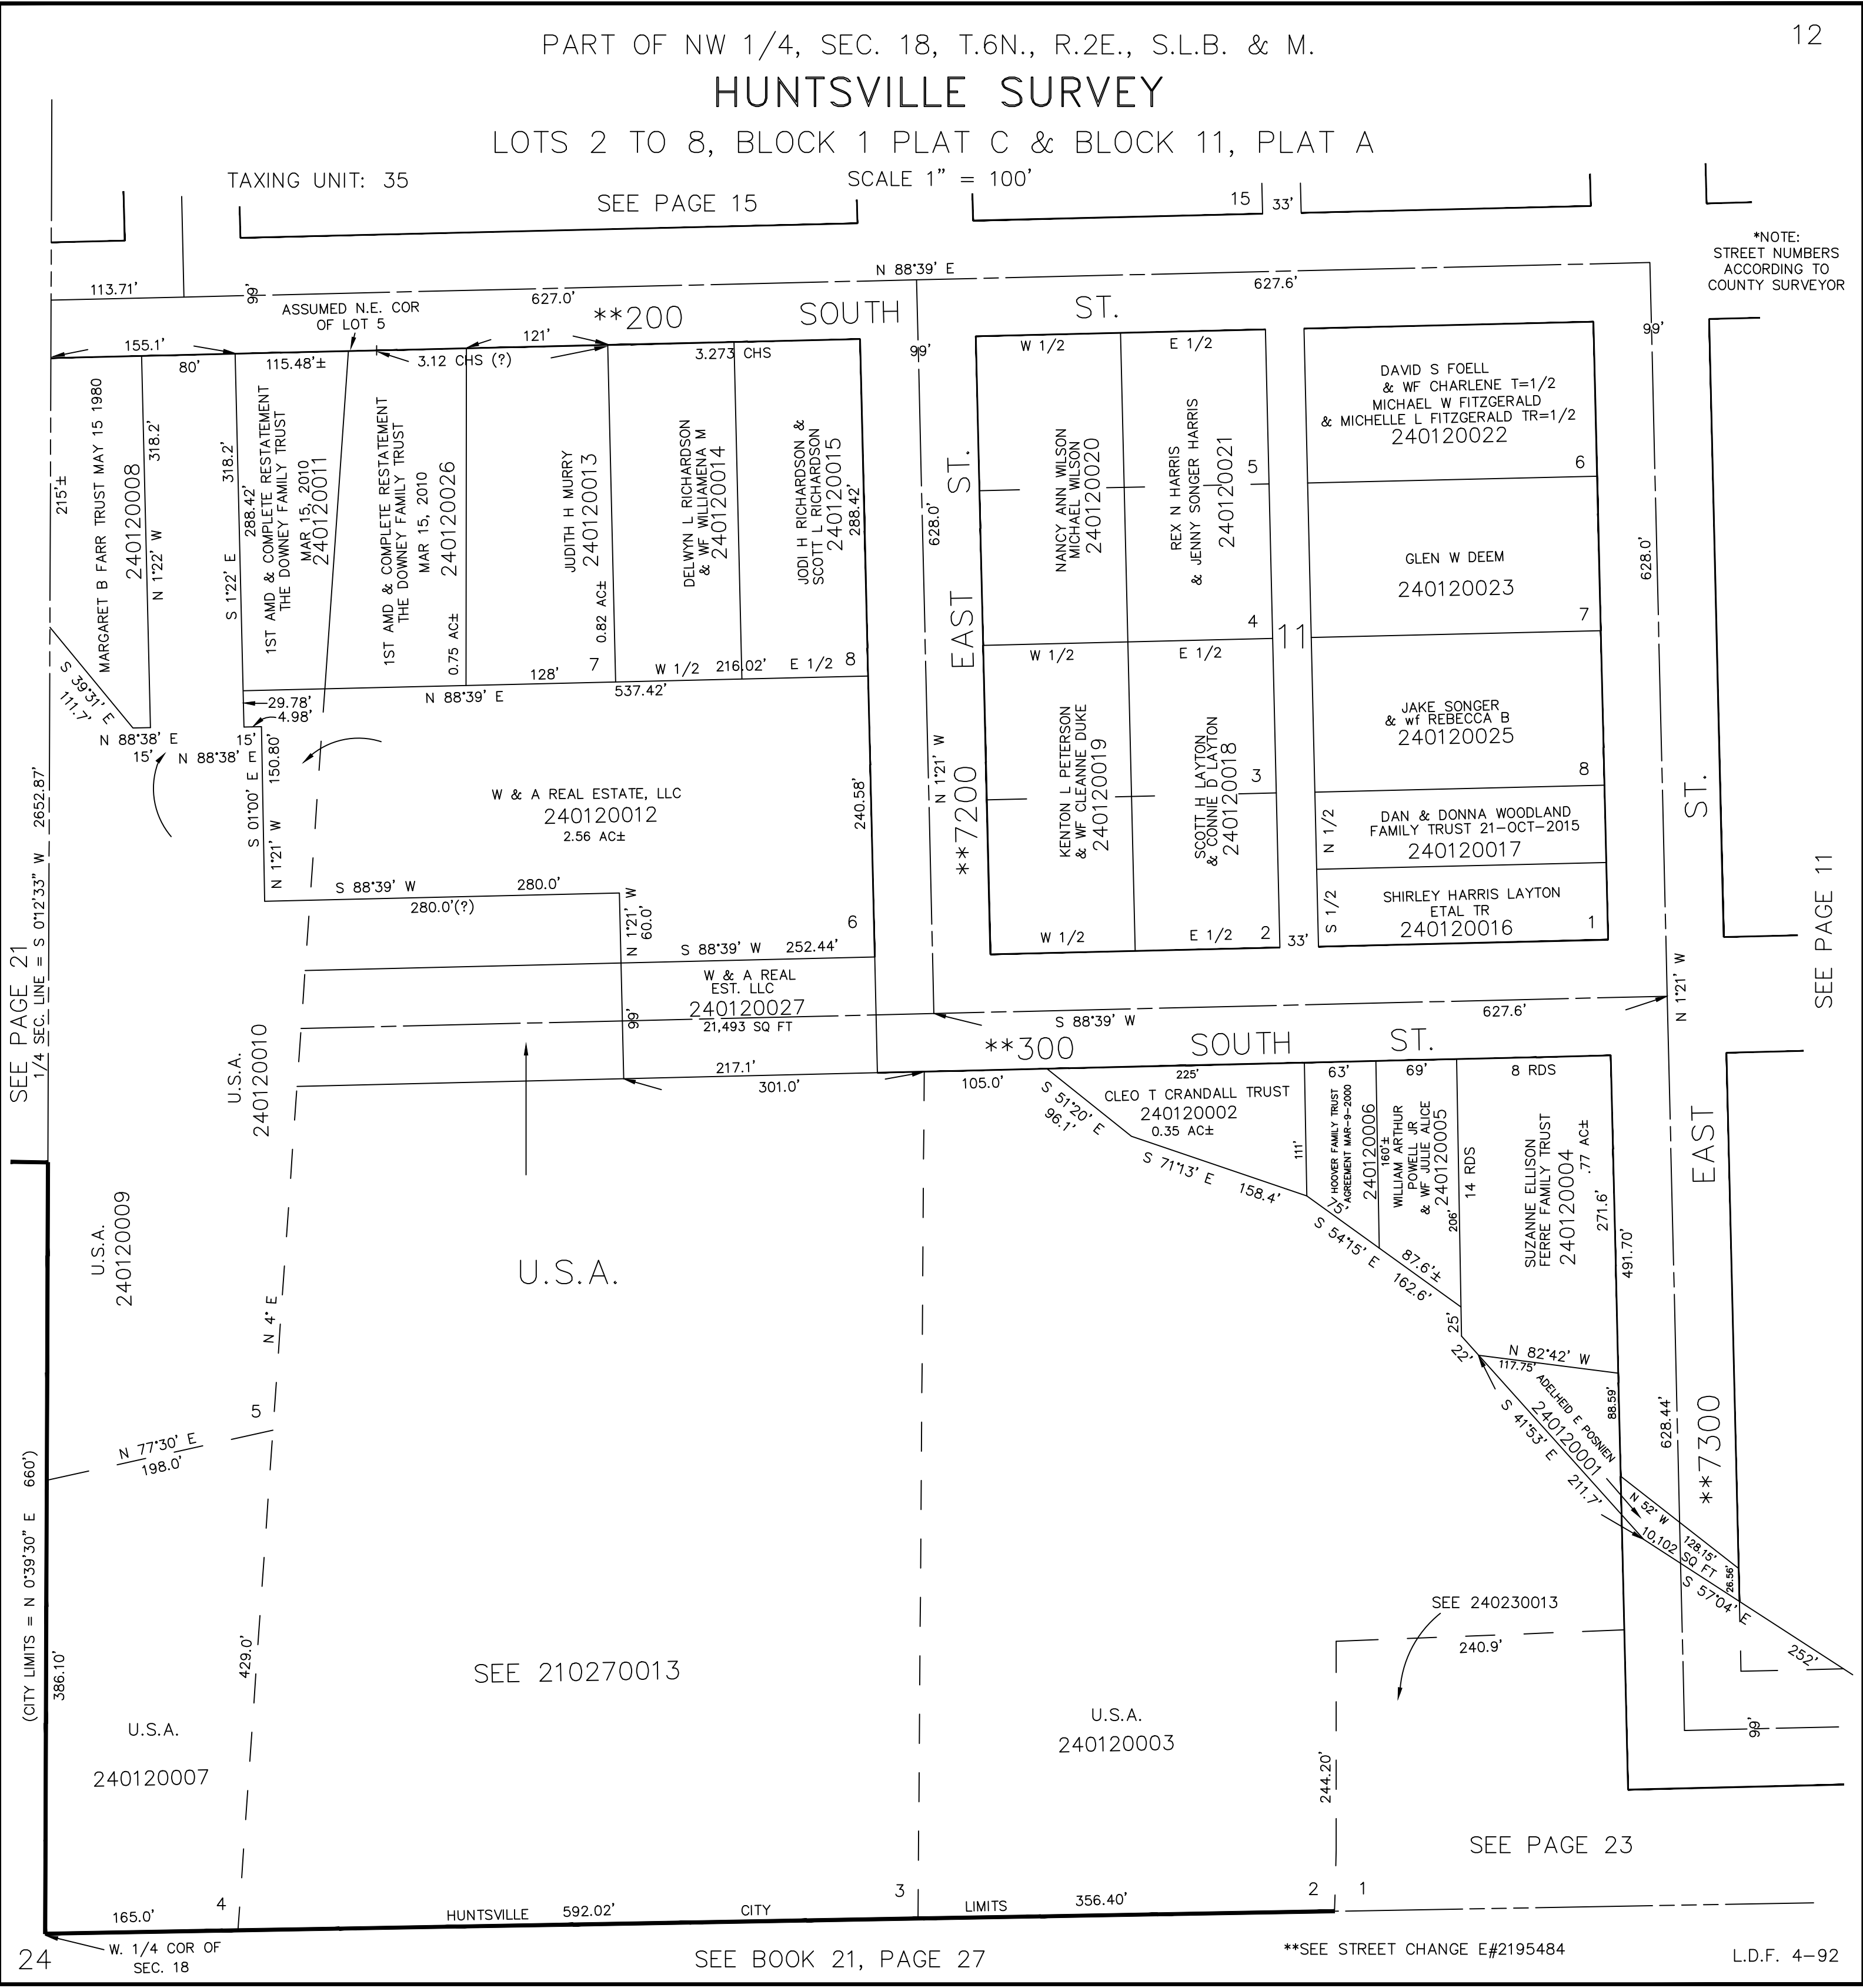

SEE PAGE 11

SEE PAGE 21
1/4 SEC. LINE = S 01°2'33" W 2652.87'

(CITY LIMITS = N 0°39'30" E 660')

24

SEE BOOK 21, PAGE 27

**SEE STREET CHANGE E#2195484

L.D.F. 4-92

SEE PAGE 23

SEE 210270013

244.20'

U.S.A. 240120003

U.S.A. 240120007

U.S.A. 240120009

U.S.A. 240120010

U.S.A.

HUNTSVILLE CITY LIMITS 592.02' 356.40'

165.0'

W. 1/4 COR OF SEC. 18