

PART OF N. 1/2 OF SEC. 18, T.6N., R.2E., S.L.B. & M.


HUNTSVILLE SURVEY

BLOCKS 18 & 19, PLAT A & LOTS 7 TO 14 & 18, BLOCK 3 PLAT B

TAXING UNIT: 35, 520


SCALE 1" = 100'

SEE BOOK 21, PAGE 8

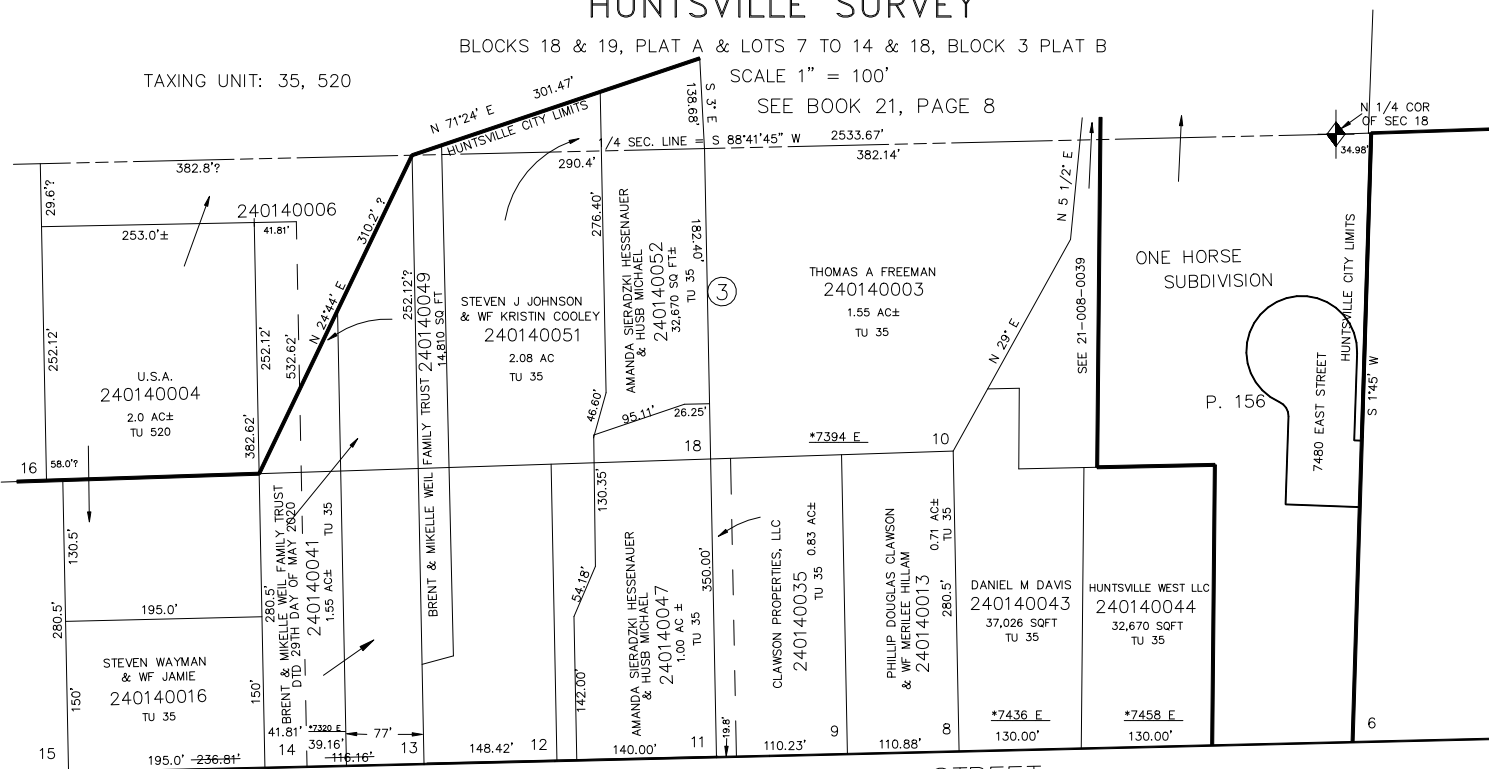

**FIRST

STREET

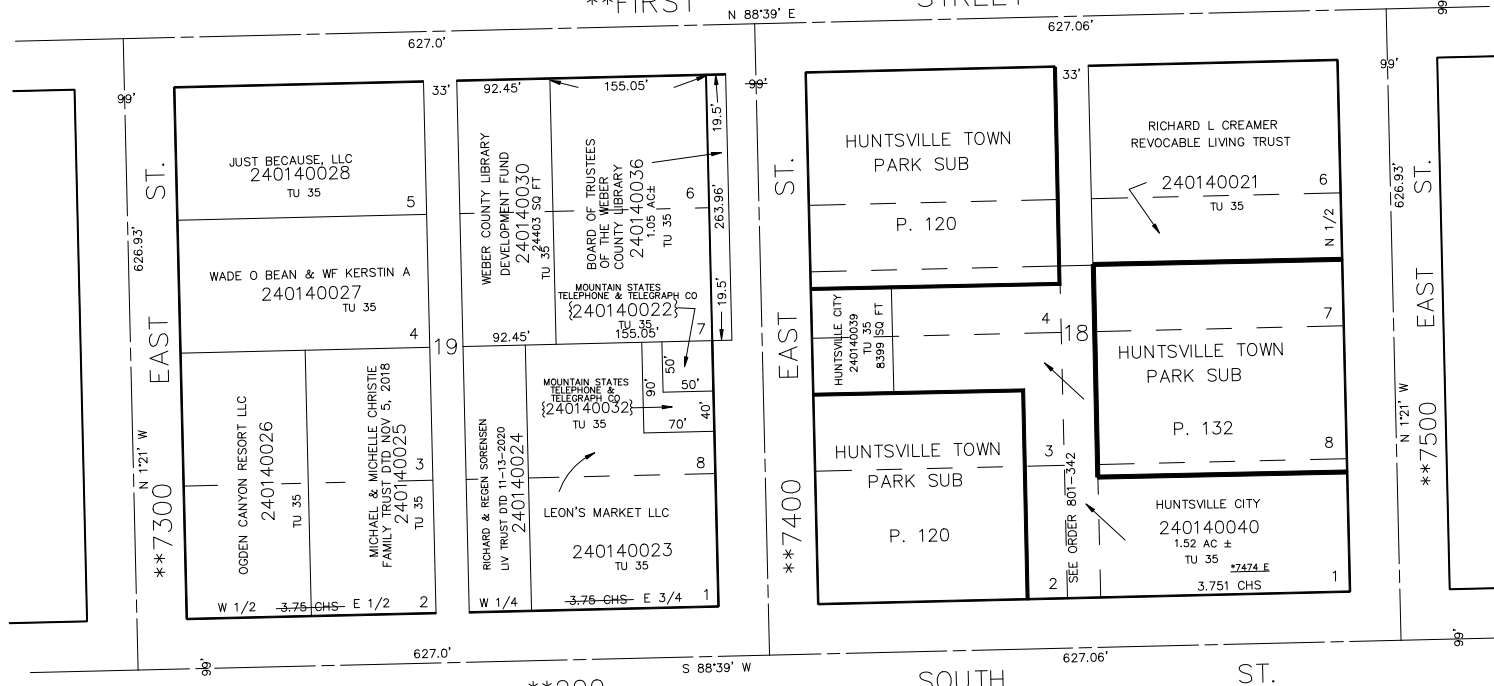

**200

SOUTH

ST.

**SEE STREET NAME CHANGE
E#2195484

SEE PAGE 11

*NOTE
STREET NUMBERS ACCORDING
TO COUNTY SURVEYOR

FOR TAX PURPOSES ONLY

ADDRESS AFFIDAVIT E#3053132-3053134
E#3053136, E#3292105, 3295418

L.D.F. 5-92

SEE PAGE 15

SEE PAGE 13