

PART OF N.E. 1/4 OF SEC. 13, T.6N., R.1E., S.L.B.&M.

17

HUNTSVILLE SURVEY

BLOCKS 24 TO 27, 29 & 30, PLAT A

SCALE 1"=100'

TAXING UNIT : 35

SEE BOOK 20, PAGE 10

PREFIX 24-017

N.W. COR. of NE 1/4
of Sec. 13, T.6N., R.1E.

MOUNTAIN WATERS SUB.

SEE BOOK 20 PAGE 59


See
20-010-0025

See
20-010-0027

MOUNTAIN WATERS SUB

SEE BOOK 20 PAGE 59

1/4 SEC. LINE = N.89°24'W. 2653.2'

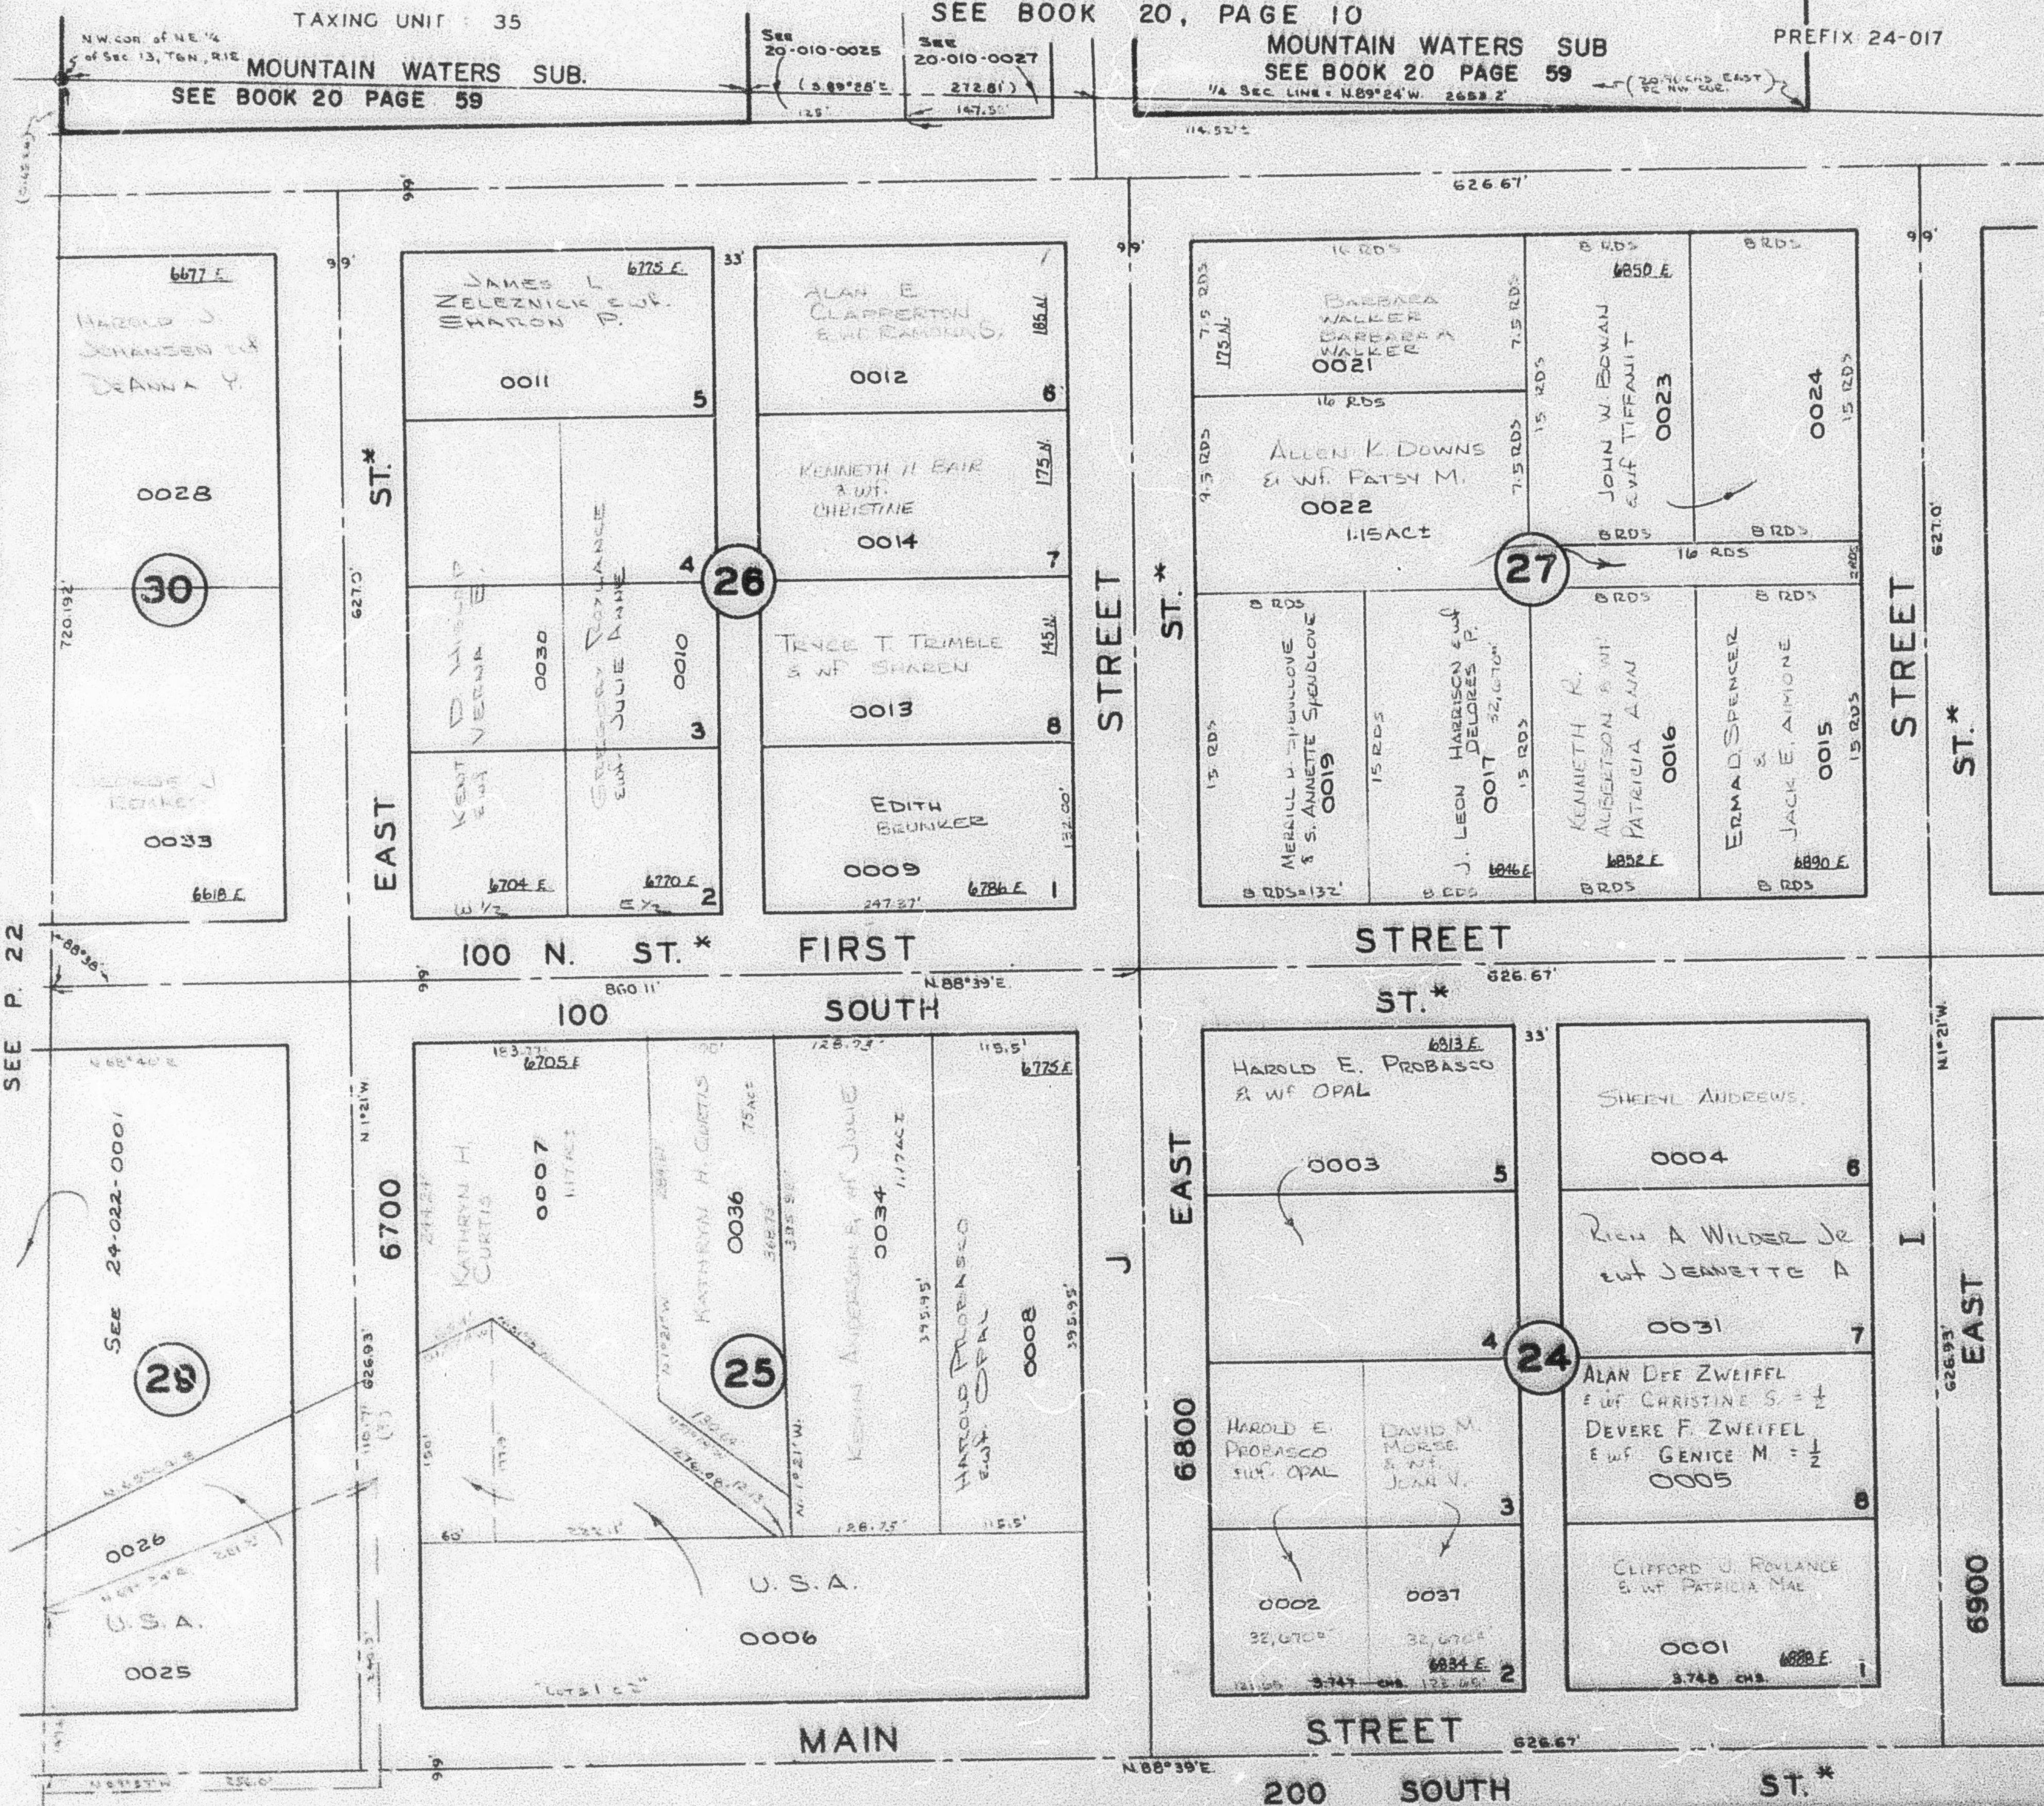

SEE P. 22

SEE P. 16

SEE P. 21

* NOTE: STREET NUMBERS
ACCORDING TO COUNTY SURVEYOR

24