

PART OF N.E. 1/4 OF SEC 13, T.6N., R.1E., S.L.B. & M.

HUNTSVILLE SURVEY

BLOCKS 24 TO 27, 29 & 30, PLAT A

TAXING UNIT: 35

SCALE 1" = 120'


SEE BOOK 20, PAGE 10

MOUNTAIN WATERS SUBDIVISION
SEE BOOK 20 PAGE 59

MOUNTAIN WATERS SUBDIVISION
SEE BOOK 20 PAGE 59

20.96 CHS EAST
FR NW COR.

N.W. COR OF N.E. 1/4
OF SEC. 13

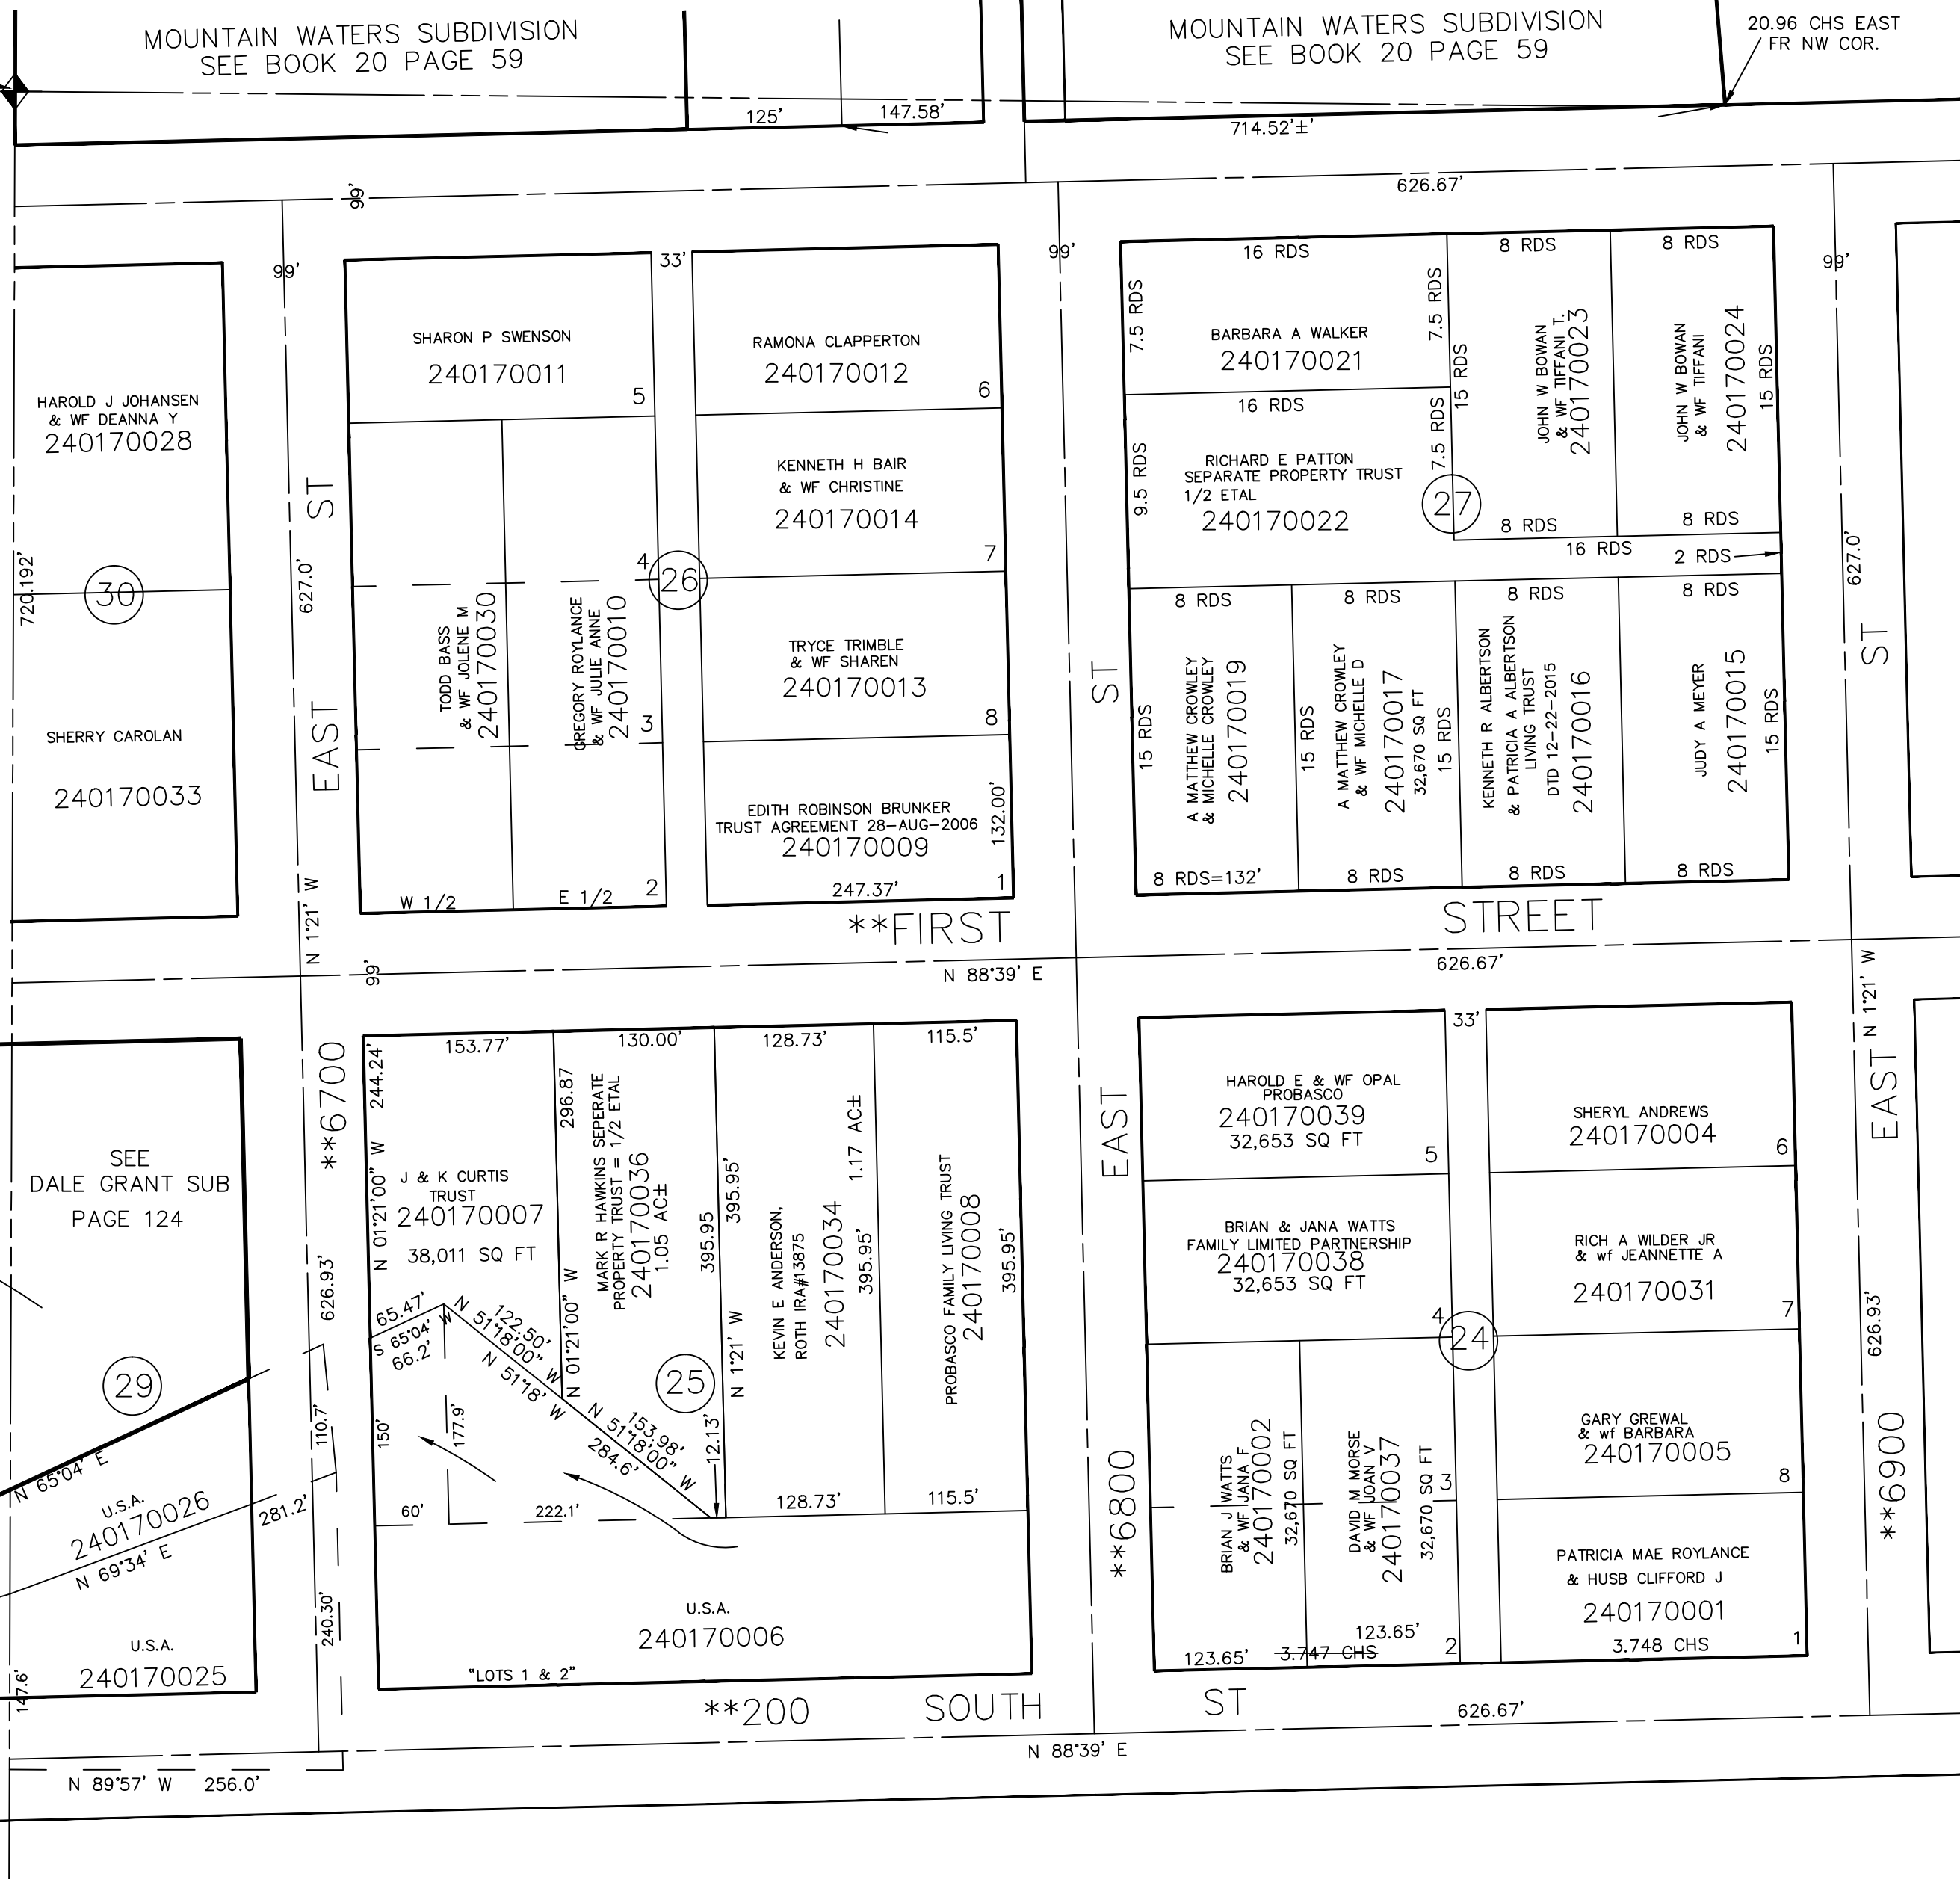

SEE PAGE 22

SEE PAGE 16

SEE PAGE 21

*NOTE:
STREET NUMBERS ACCORDING
TO COUNTY SURVEYOR

**STREET NAME CHANGE
SEE E#2195484