


PART OF S.E. 1/4 OF SECTION 18, T.6N., R.2E., S.L.B. & M.
HUNTSVILLE SURVEY

LOTS 1 TO 7 & PART OF LOT 8, BLOCK 1, PLAT B

TAXING UNIT: 35, 318, 342

SCALE 1" = 120'

SEE PAGE 19

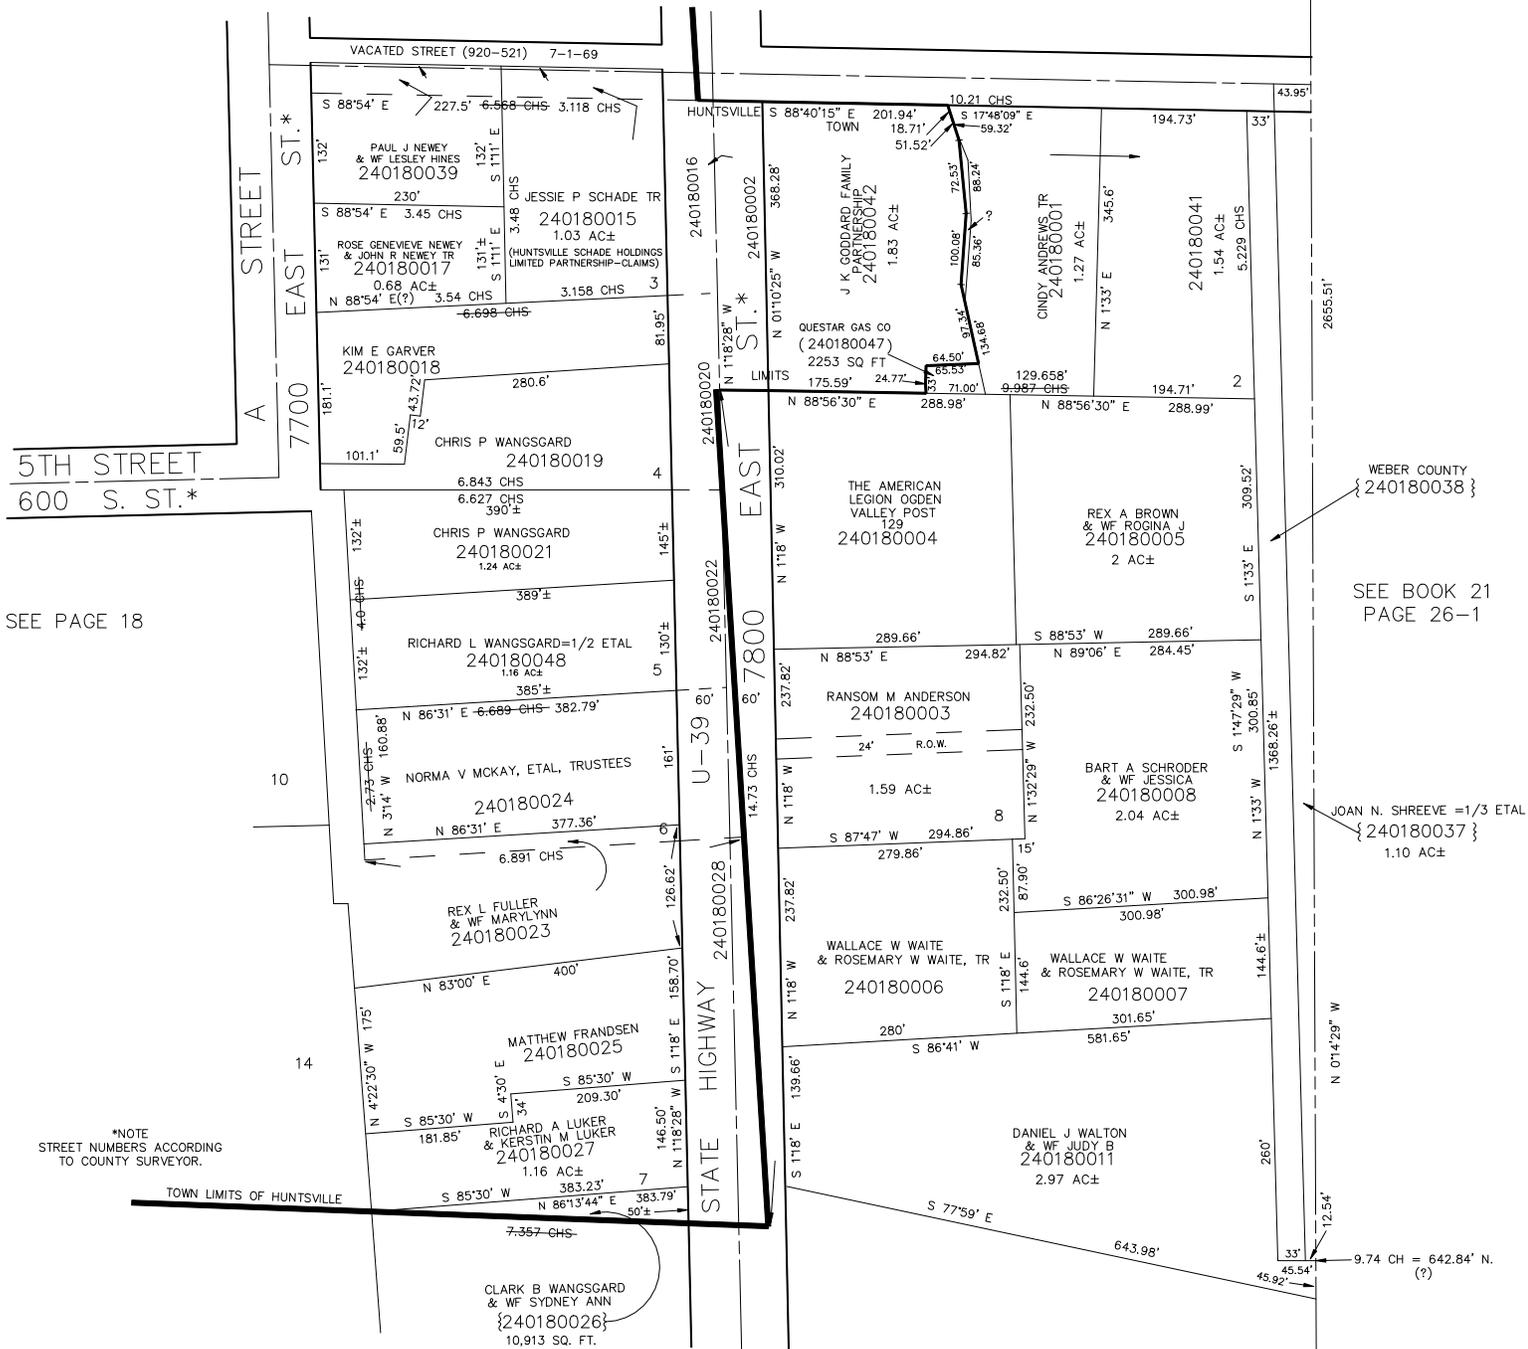

5TH STREET
600 S. ST.*

SEE PAGE 18

WEBER COUNTY
{ 240180038 }

SEE BOOK 21
PAGE 26-1

JOAN N. SHREEVE = 1/3 ETAL
{ 240180037 }

*NOTE
STREET NUMBERS ACCORDING
TO COUNTY SURVEYOR.

CLARK B WANGSGARD
& WF SYDNEY ANN
{ 240180026 }

SEE PAGE 18