


PART OF S.E. 1/4 OF SECTION 18, T.6N., R.2E., S.L.B. & M.
HUNTSVILLE SURVEY

LOTS 1 TO 7 & PART OF LOT 8, BLOCK 1, PLAT B

TAXING UNIT: 35, 318, 342

SCALE 1" = 120'

SEE PAGE 19

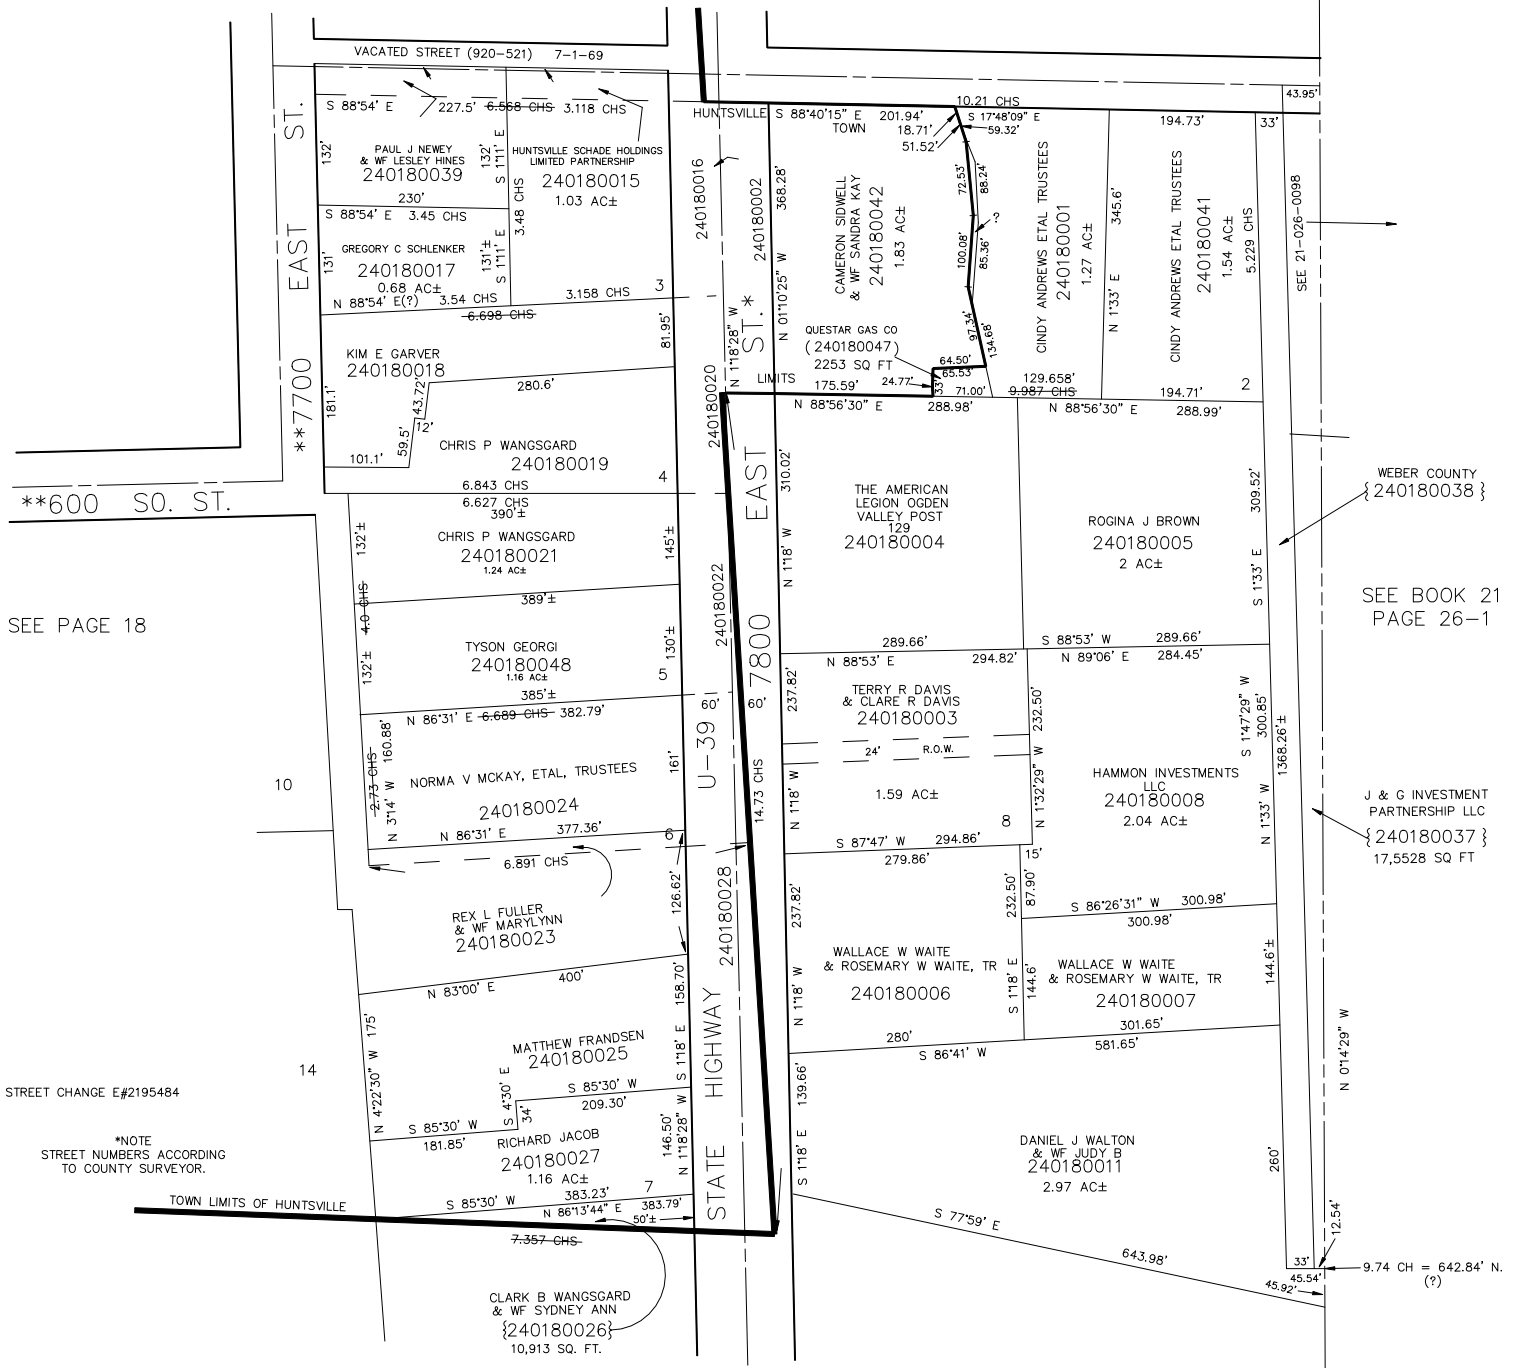

SEE PAGE 18

WEBER COUNTY
 {240180038}

SEE BOOK 21
 PAGE 26-1

J & G INVESTMENT
 PARTNERSHIP LLC
 {240180037}
 17,5528 SQ FT

**SEE STREET CHANGE E#2195484

*NOTE
 STREET NUMBERS ACCORDING
 TO COUNTY SURVEYOR.

TOWN LIMITS OF HUNTSVILLE

CLARK B WANGSGARD
 & WF SYDNEY ANN
 {240180026}
 10,913 SQ. FT.

SEE PAGE 18