


PART OF S.E. 1/4 OF SECTION 18, T.6N., R.2E., S.L.B. & M.  
HUNTSVILLE SURVEY

LOTS 1 TO 7 & PART OF LOT 8, BLOCK 1, PLAT B

TAXING UNIT: 35, 318, 342

SCALE 1" = 120'

SEE PAGE 19

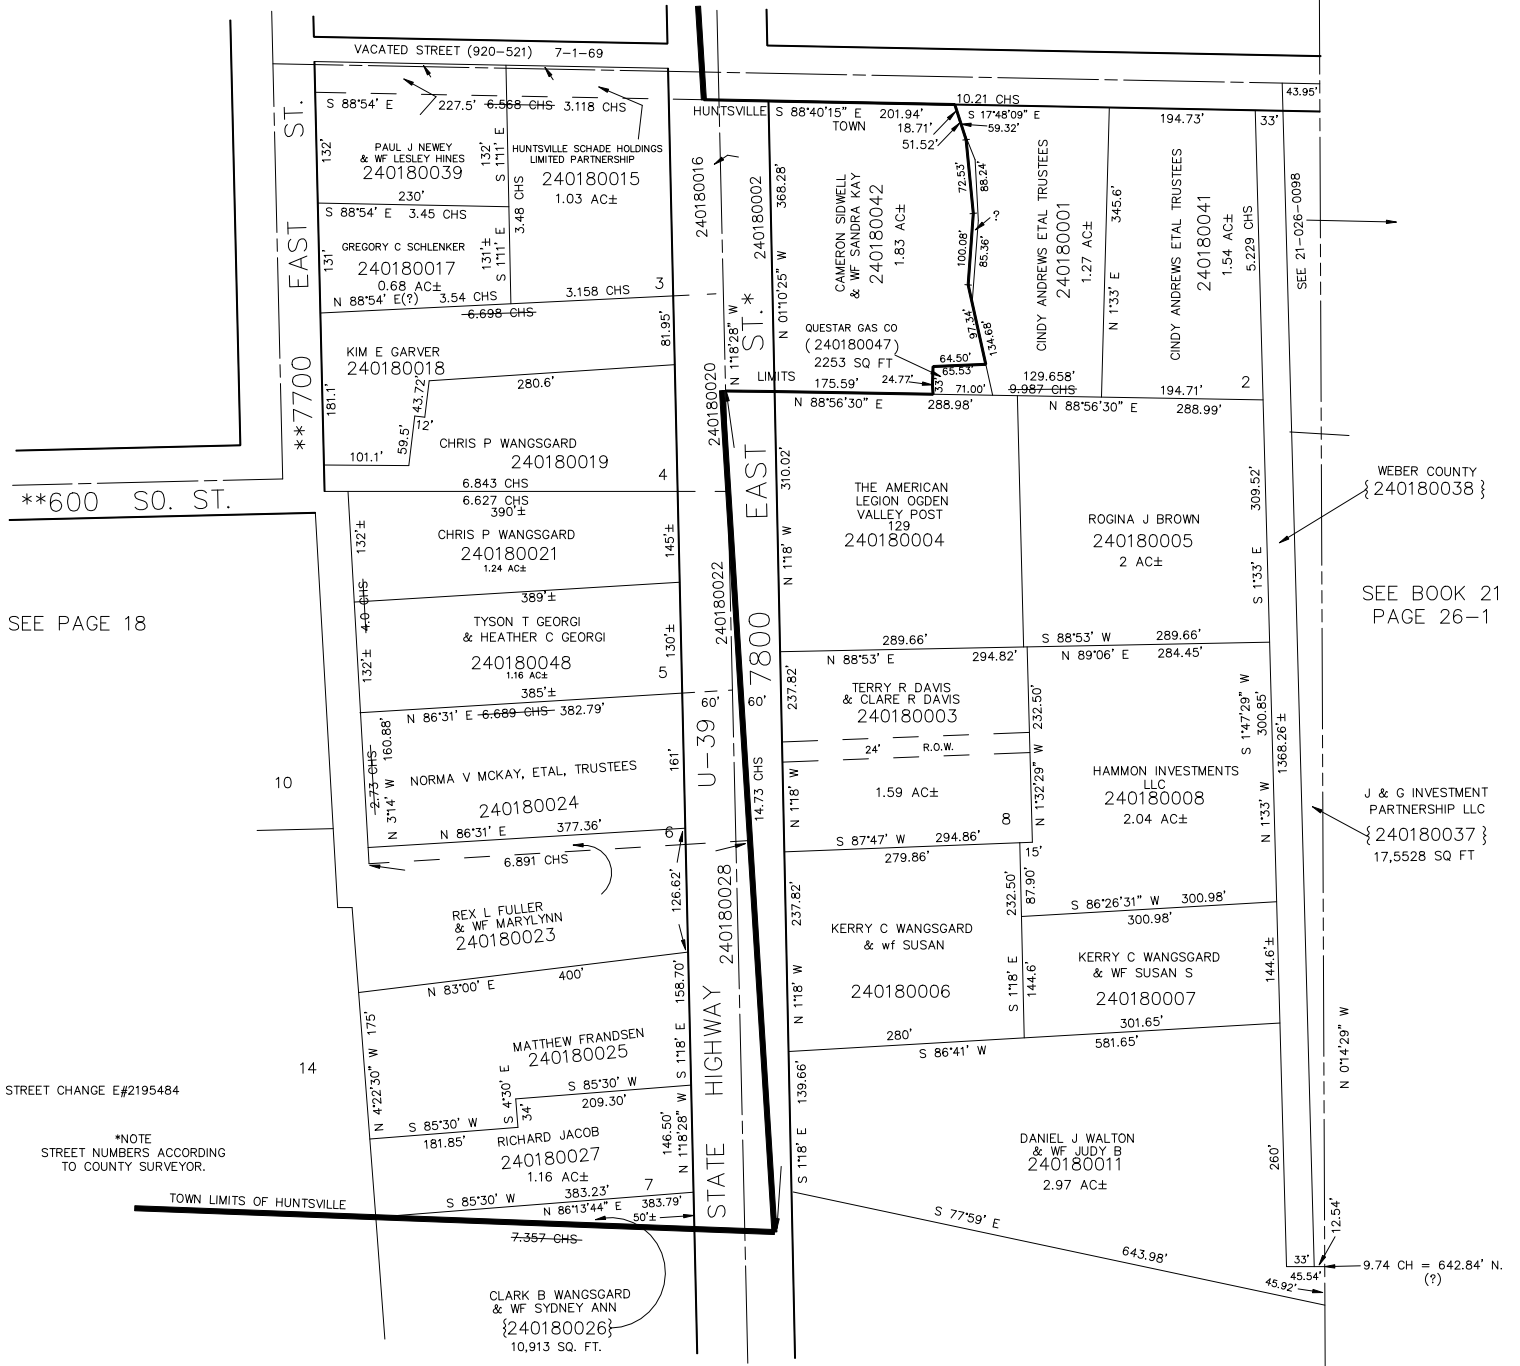

SEE PAGE 18

\*\*SEE STREET CHANGE E#2195484

\*NOTE  
STREET NUMBERS ACCORDING  
TO COUNTY SURVEYOR.

TOWN LIMITS OF HUNTSVILLE

WEBER COUNTY  
{240180038}

SEE BOOK 21  
PAGE 26-1

J & G INVESTMENT  
PARTNERSHIP LLC  
{240180037}  
17,5528 SQ FT

SEE PAGE 18