

PART OF E. 1/2 OF SECTION 18, T.6N., R.2E., S.L.B. & M.


HUNTSVILLE SURVEY

BLOCK 2 PLAT B

SCALE 1" = 200'

TAXING UNIT: 35, 318

SEE PAGE 20

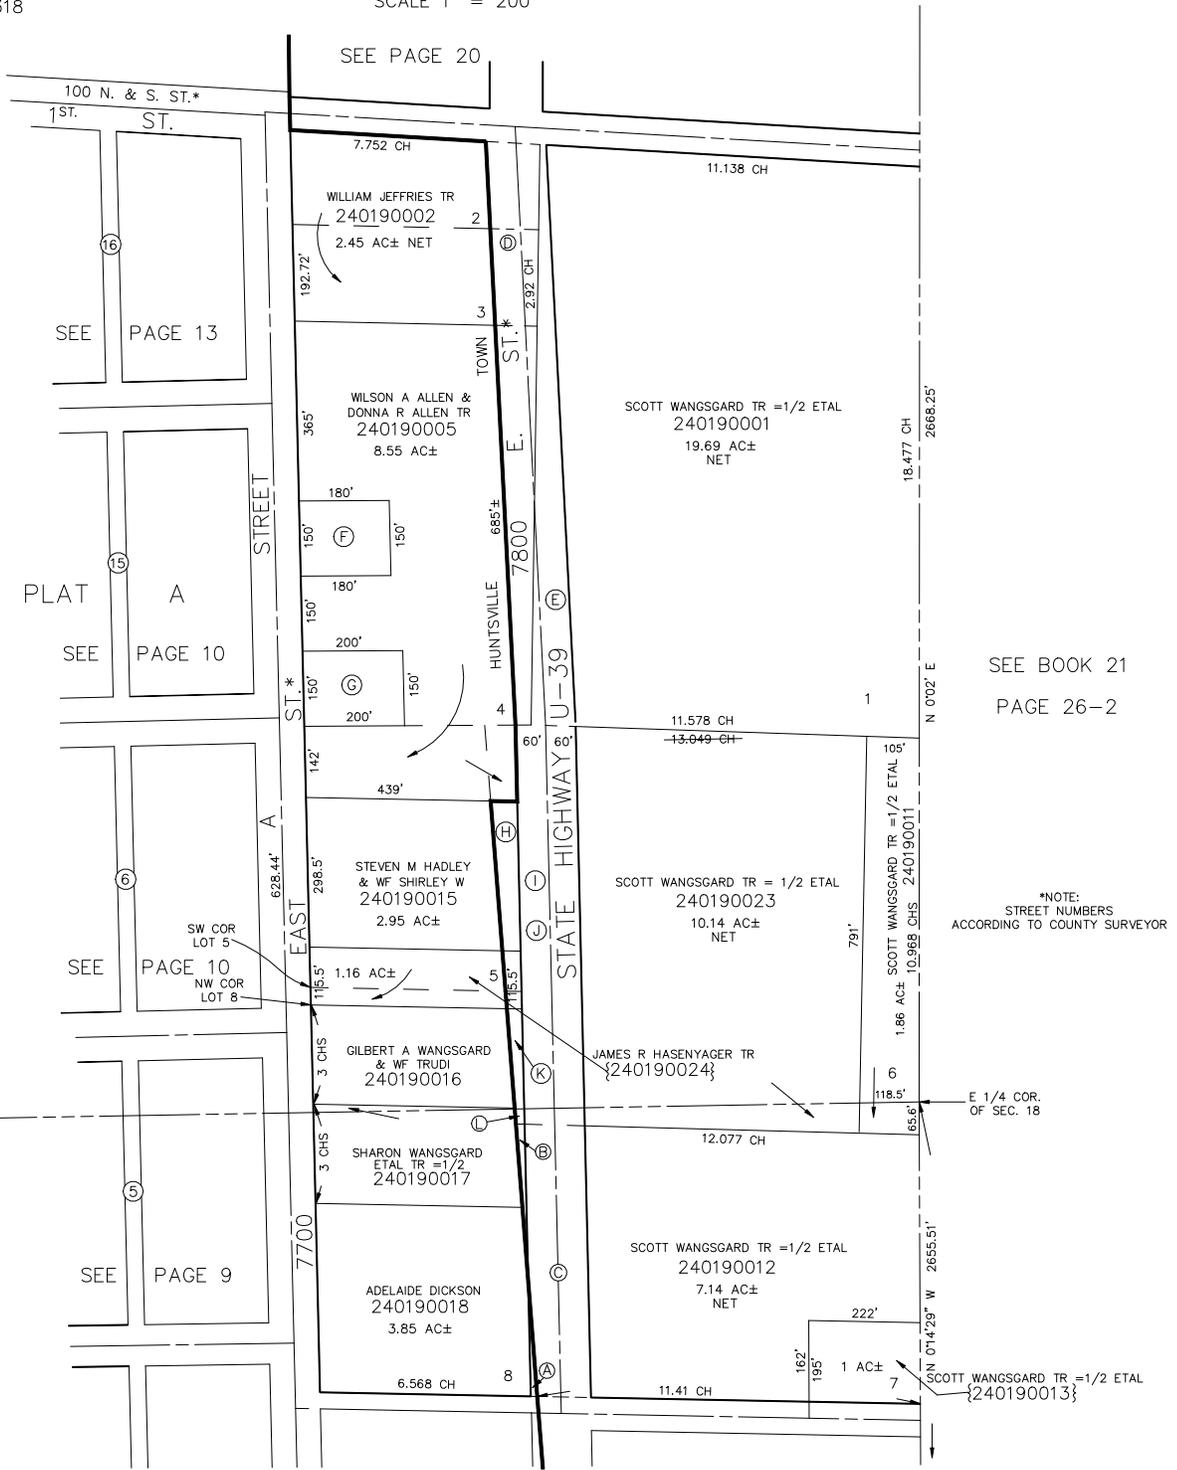

- (A) STATE ROAD COMMISSION OF UTAH 240190019
- (B) SHARON WANGSGARD TR ETAL 240190027 1,000 SQ FT
- (C) STATE OF UTAH ROAD COMMISSION 240190021
- (D) STATE ROAD COMMISSION OF UTAH 240190003
- (E) STATE OF UTAH ROAD COMMISSION 240190020
- (F) WILSON A ALLEN & DONNA R ALLEN TR 240190026 27,000 SQ FT
- (G) D BRETT ALLEN & WF LAURIE C 240190025 39,000 SQ FT
- (H) STEVEN M HADLEY & WF SHIRLEY W 240190007 12,789 SQ FT
- (I) STATE OF UTAH 240190008
- (J) STATE OF UTAH 240190010
- (K) GILBERT A WANGSGARD & WF TRUDI 240190009 5,074 SQ FT
- (L) SHARON WANGSGARD & ROSS H WANGSGARD TR 240190028 551 SQ FT

SEE PAGE 13

PLAT A SEE PAGE 10

SEE PAGE 10

SEE PAGE 9

SEE BOOK 21 PAGE 26-2

*NOTE: STREET NUMBERS ACCORDING TO COUNTY SURVEYOR

E 1/4 COR. OF SEC. 18