

PART OF E. 1/2 OF SECTION 18, T.6N., R.2E., S.L.B. & M.

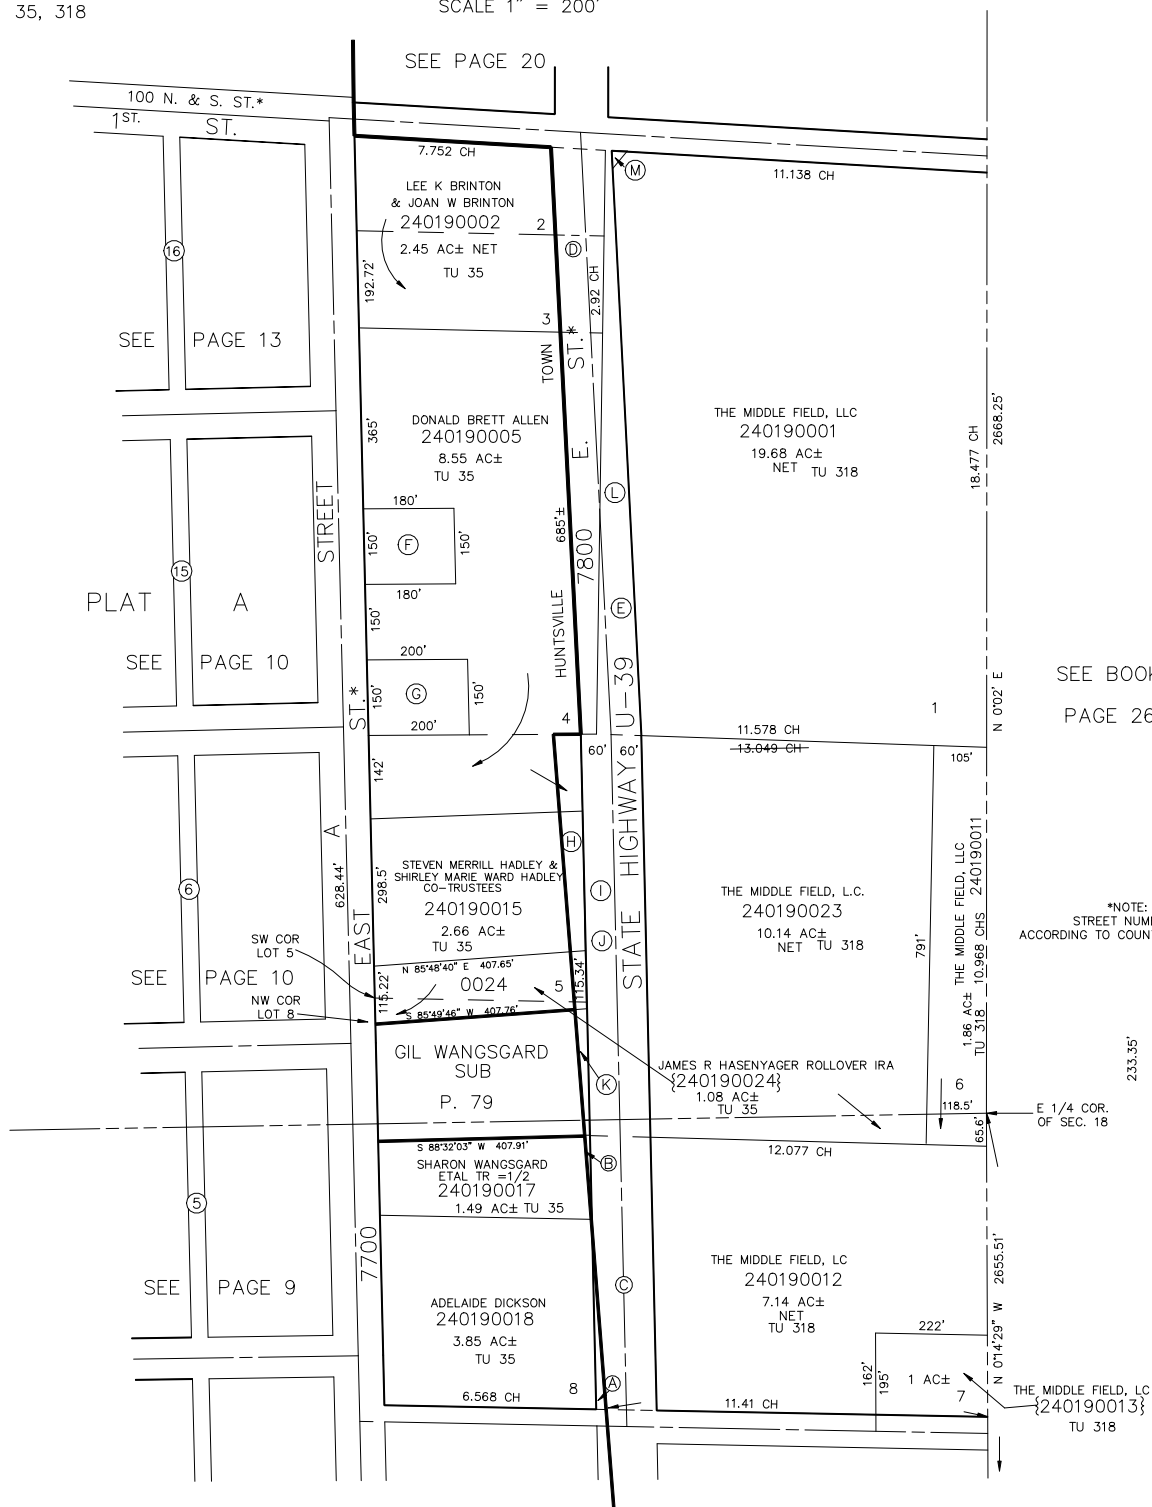
HUNTSVILLE SURVEY

BLOCK 2 PLAT B

TAXING UNIT: 35, 318

SCALE 1" = 200'

- (A) STATE ROAD COMMISSION OF UTAH
240190019
TU 35
- (B) SHARON WANGSGARD
TR ETAL
240190027
727 SQ FT
TU 35
- (C) STATE OF UTAH
ROAD COMMISSION
240190021
TU 318
- (D) STATE ROAD COMMISSION OF UTAH
240190003
TU 318
- (E) STATE OF UTAH
ROAD COMMISSION
240190020
TU 318
- (F) DONALD BRETT ALLEN
240190026
27,000 SQ FT
TU 35
- (G) D BRETT ALLEN
& WF LAURIE C
240190025
39,000 SQ FT
TU 35
- (H) STEVEN M HADLEY
& WF SHIRLEY W
240190007
10,505 SQ FT
TU 318
- (I) STATE OF UTAH
240190008
TU 318
- (J) STATE OF UTAH
240190010
TU 318
- (K) GILBERT A WANGSGARD
& WF TRUDI
240190009
4005 SQ FT
TU 318
- (L) STATE ROAD COMMISSION OF UTAH
240190006
1.28 AC±
TU 318
- (M) UTAH DEPARTMENT
OF TRANSPORTATION
240190029
533 SQ FT
TU 318

SEE BOOK 21
PAGE 26-2*NOTE:
STREET NUMBERS
ACCORDING TO COUNTY SURVEYOR