


HUNTSVILLE SURVEY BLOCK 2 PLAT B

TAXING UNIT: 35, 58

SCALE 1" = 200'

SEE PAGE 20

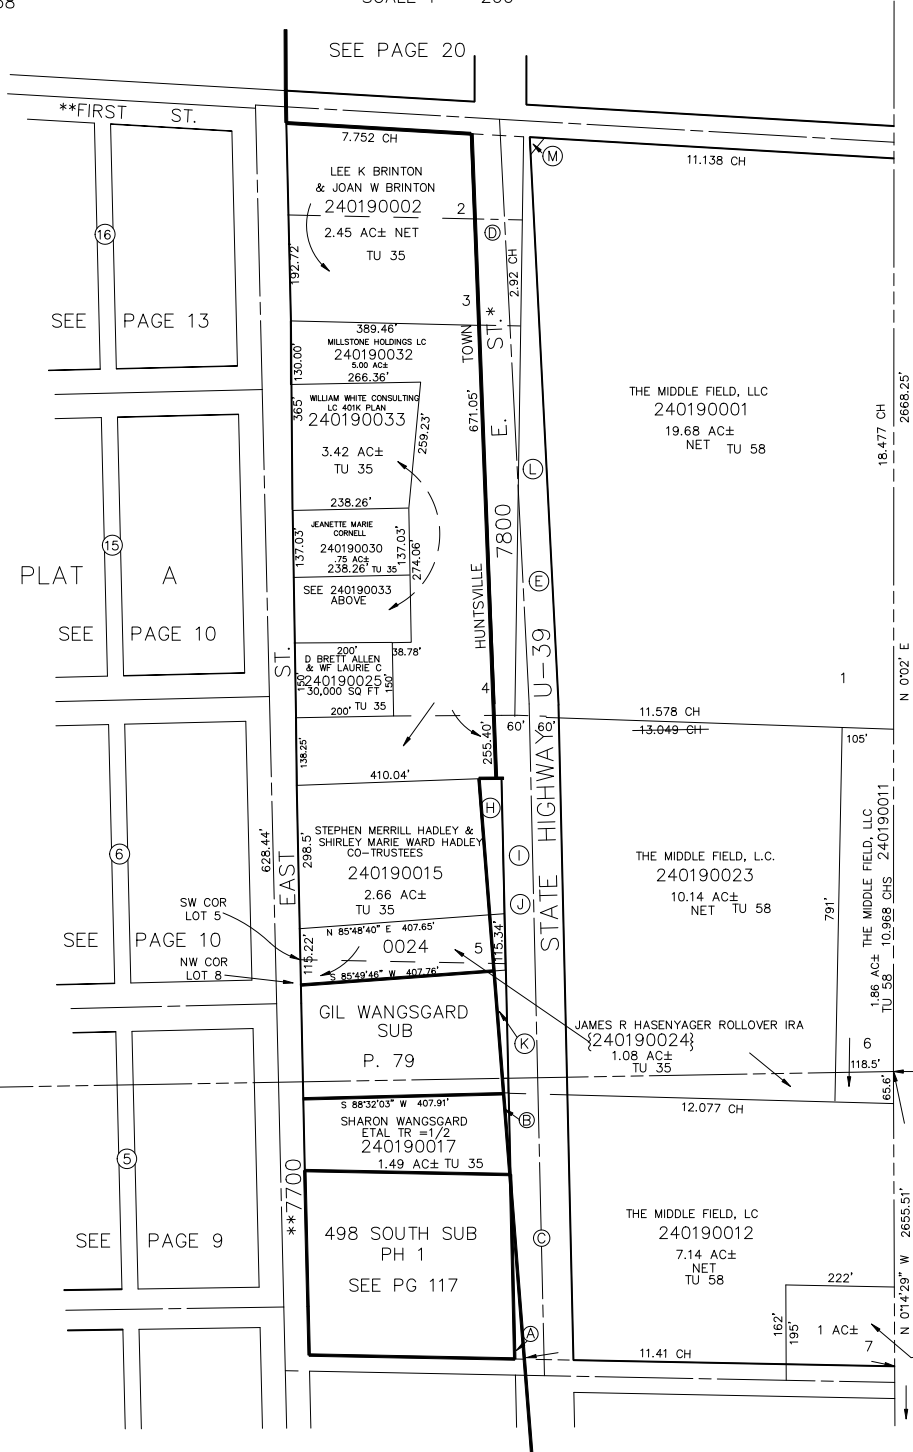

(A) STATE ROAD COMMISSION OF UTAH
240190019
TU 35

(B) SHARON WANGSGARD TR ETAL
240190027
727 SQ FT
TU 35

(C) STATE OF UTAH ROAD COMMISSION
240190021
TU 58

(D) STATE ROAD COMMISSION OF UTAH
240190003
TU 58

(E) STATE OF UTAH ROAD COMMISSION
240190020
TU 58

(H) STEPHEN MERRILL HADLEY & SHIRLEY MARIE HADLEY CO-TRUSTEES
240190007
10,505 SQ FT
TU 58

(I) STATE OF UTAH
240190008
TU 58

(J) STATE OF UTAH
240190010
TU 58

(K) GILBERT A WANGSGARD & WF TRUDI
240190009
4005 SQ FT
TU 58

(L) STATE ROAD COMMISSION OF UTAH
240190006
1.28 AC±
TU 58

(M) UTAH DEPARTMENT OF TRANSPORTATION
240190029
533 SQ FT
TU 58

SEE PAGE 13

PLAT A
SEE PAGE 10

SEE PAGE 10

SEE PAGE 9

SEE BOOK 21
PAGE 26-2

*NOTE:
STREET NUMBERS
ACCORDING TO COUNTY SURVEYOR

**STREET NAME CHANGE E#2195484

SEE PAGE 18