

PART OF E. 1/2 OF SECTION 18, T.6N., R.2E., S.L.B. & M.

HUNTSVILLE SURVEY

BLOCK 2 PLAT B

TAXING UNIT: 35, 520

SCALE 1" = 200'

(A) STATE ROAD
COMMISSION OF UTAH
240190019
TU 520

(B) SHARON WANGSGARD
TR ETAL
240190027
727 SQ FT
TU 35

(C) STATE OF UTAH
ROAD COMMISSION
240190021
TU 520

(D) STATE ROAD
COMMISSION OF UTAH
240190003
TU 58

(E) STATE OF UTAH
ROAD COMMISSION
240190020
TU 520

(H) JORDAN ROMNEY CURTIS
240190007
10,505 SQ FT
TU 58


(I) STATE OF UTAH
240190008
TU 58

(J) STATE OF UTAH
240190010
TU 58

(K) GILBERT A WANGSGARD
& WF TRUDI
240190009
4005 SQ FT
TU 58

(L) STATE ROAD
COMMISSION OF UTAH
240190006
1.28 AC±
TU 58

(M) UTAH DEPARTMENT
OF TRANSPORTATION
240190029
533 SQ FT
TU 58

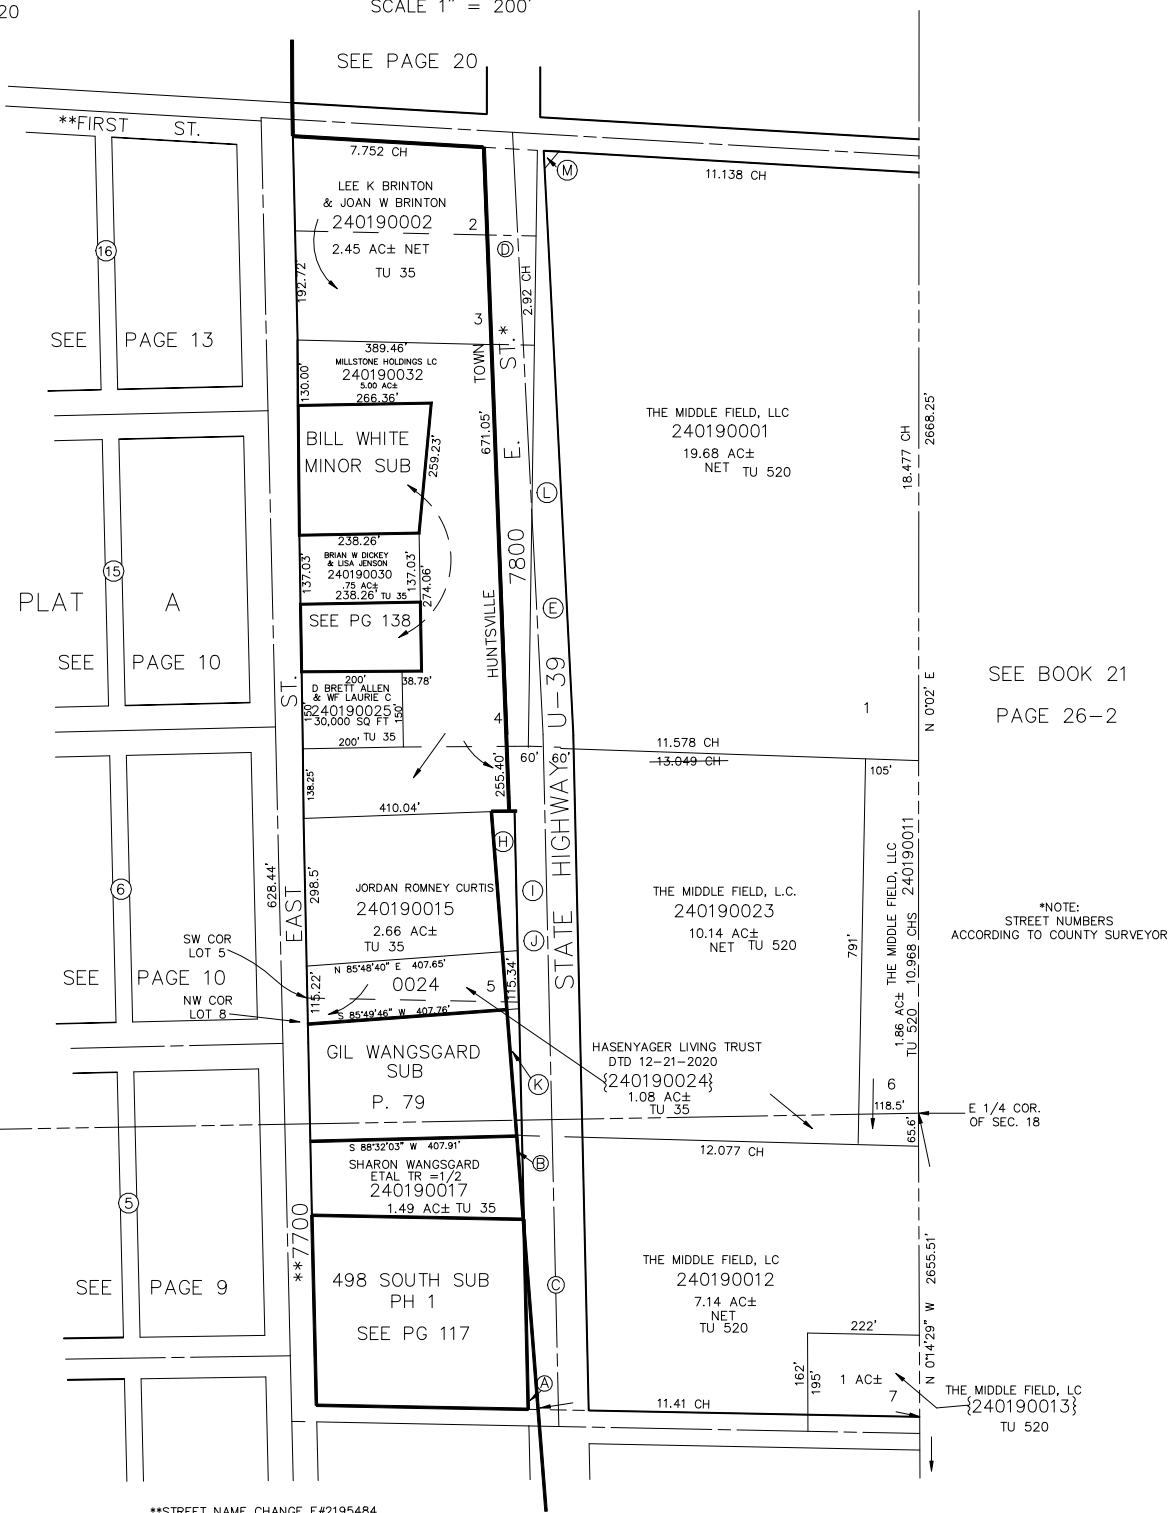

**STREET NAME CHANGE E#2195484

SEE PAGE 18