

PART OF E. 1/2 OF SECTION 18, T.6N., R.2E., S.L.B. & M.

HUNTSVILLE SURVEY

BLOCK 2 PLAT B

SCALE 1" = 200'

TAXING UNIT: 35

(A) STATE ROAD
COMMISSION OF UTAH
240190019

(B) JARED STARLING
240190027
727 SQ FT

(C) STATE OF UTAH
ROAD COMMISSION
240190021

(D) STATE ROAD
COMMISSION OF UTAH
240190003

(E) STATE OF UTAH
ROAD COMMISSION
240190020


(I) STATE OF UTAH
240190008

(J) STATE OF UTAH
240190010

(K) GILBERT A WANGSGARD
& WF TRUDI
240190009
4005 SQ FT

(L) STATE ROAD
COMMISSION OF UTAH
240190006
1.28 AC±

(M) UTAH DEPARTMENT
OF TRANSPORTATION
240190029
533 SQ FT

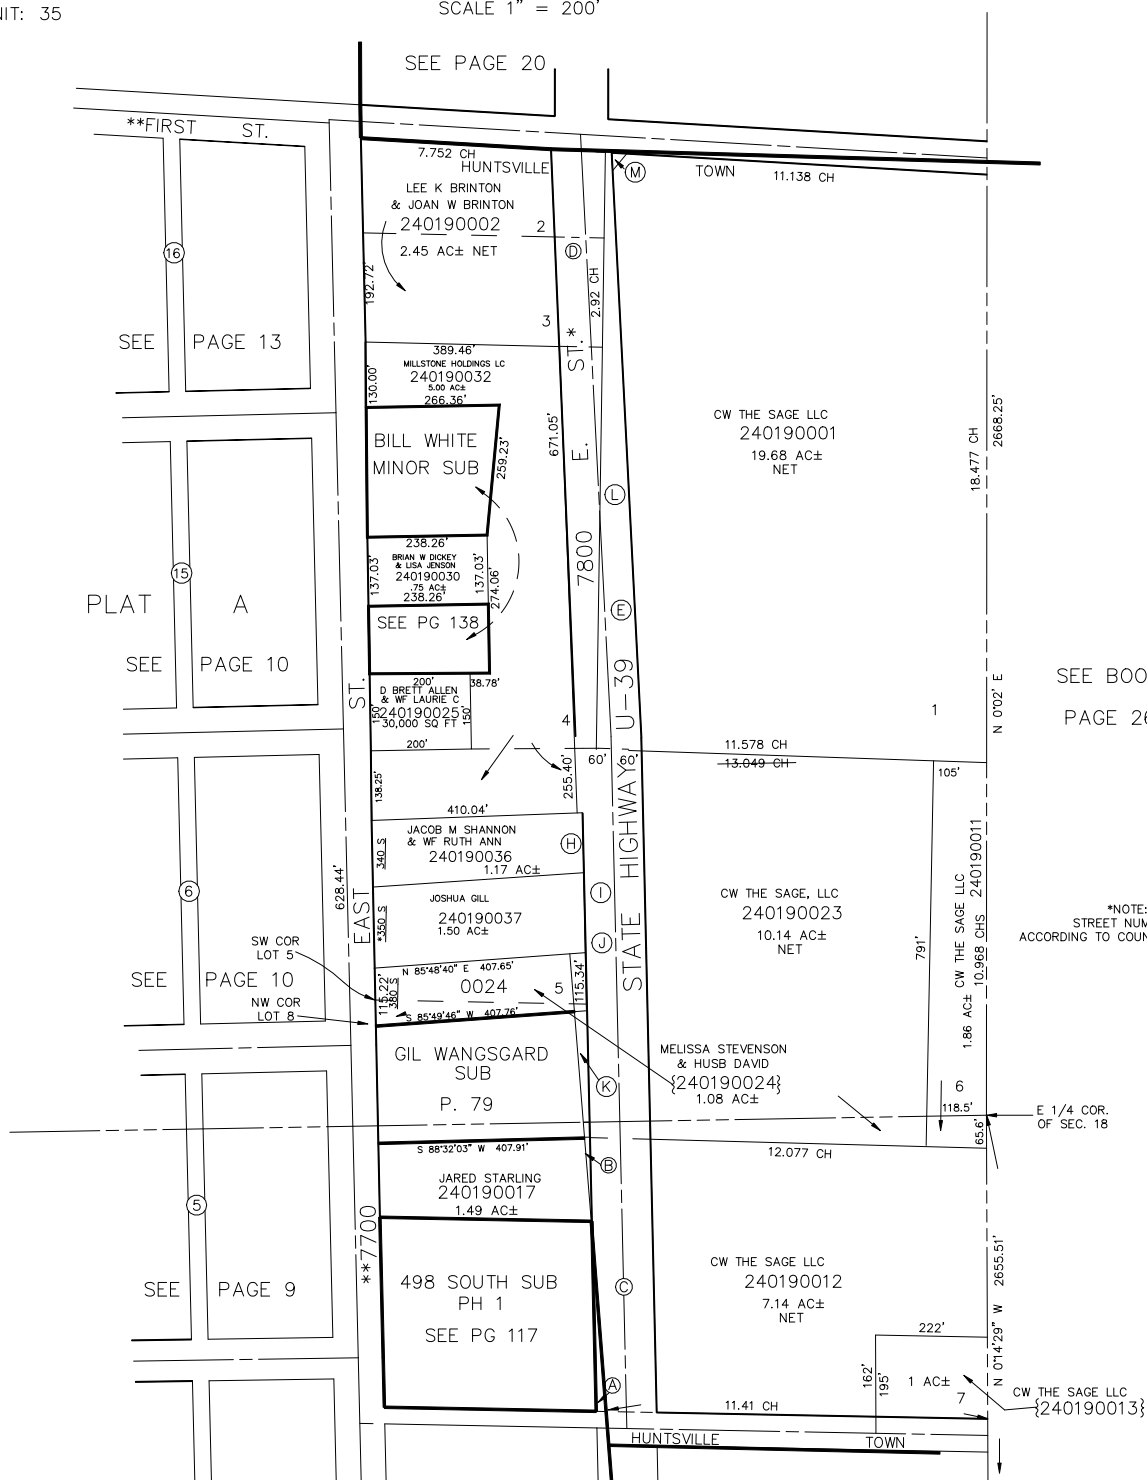

**STREET NAME CHANGE E#2195484

SEE PAGE 18
FOR TAX PURPOSES ONLY

*ADDRESS AFFIDAVIT E#3162125

L.D.F. 5-92